



AREA & APARTMENT COUNT SUMMARY:

	GROSS AREA	NET RENTABLE AREA PER APARTMENT TYPE											APTS.	
		4A	4C	4D	3A	3D	2A	2C	2D	2E	1C	1E		1F
FIRST FLOOR	46,105	4	2	1	4	1	1	2	1	15	--	--	--	31
SECOND FLOOR	45,650	6	2	2	6	1	1	3	2	15	1	1	2	42
THIRD FLOOR	45,650	6	2	2	6	1	1	3	2	15	1	1	2	42
TOTAL AREA	137,405													
APARTMENTS		16	6	5	16	3	3	8	5	45	2	2	4	115
				3 ADA			3 ADA						3 ADA	

TOTAL 1 BR UNITS — 8
 TOTAL 2 BR UNITS — 61
 TOTAL 3 BR UNITS — 19
 TOTAL 4 BR UNITS — 27
 TOTAL BED COUNT — 295

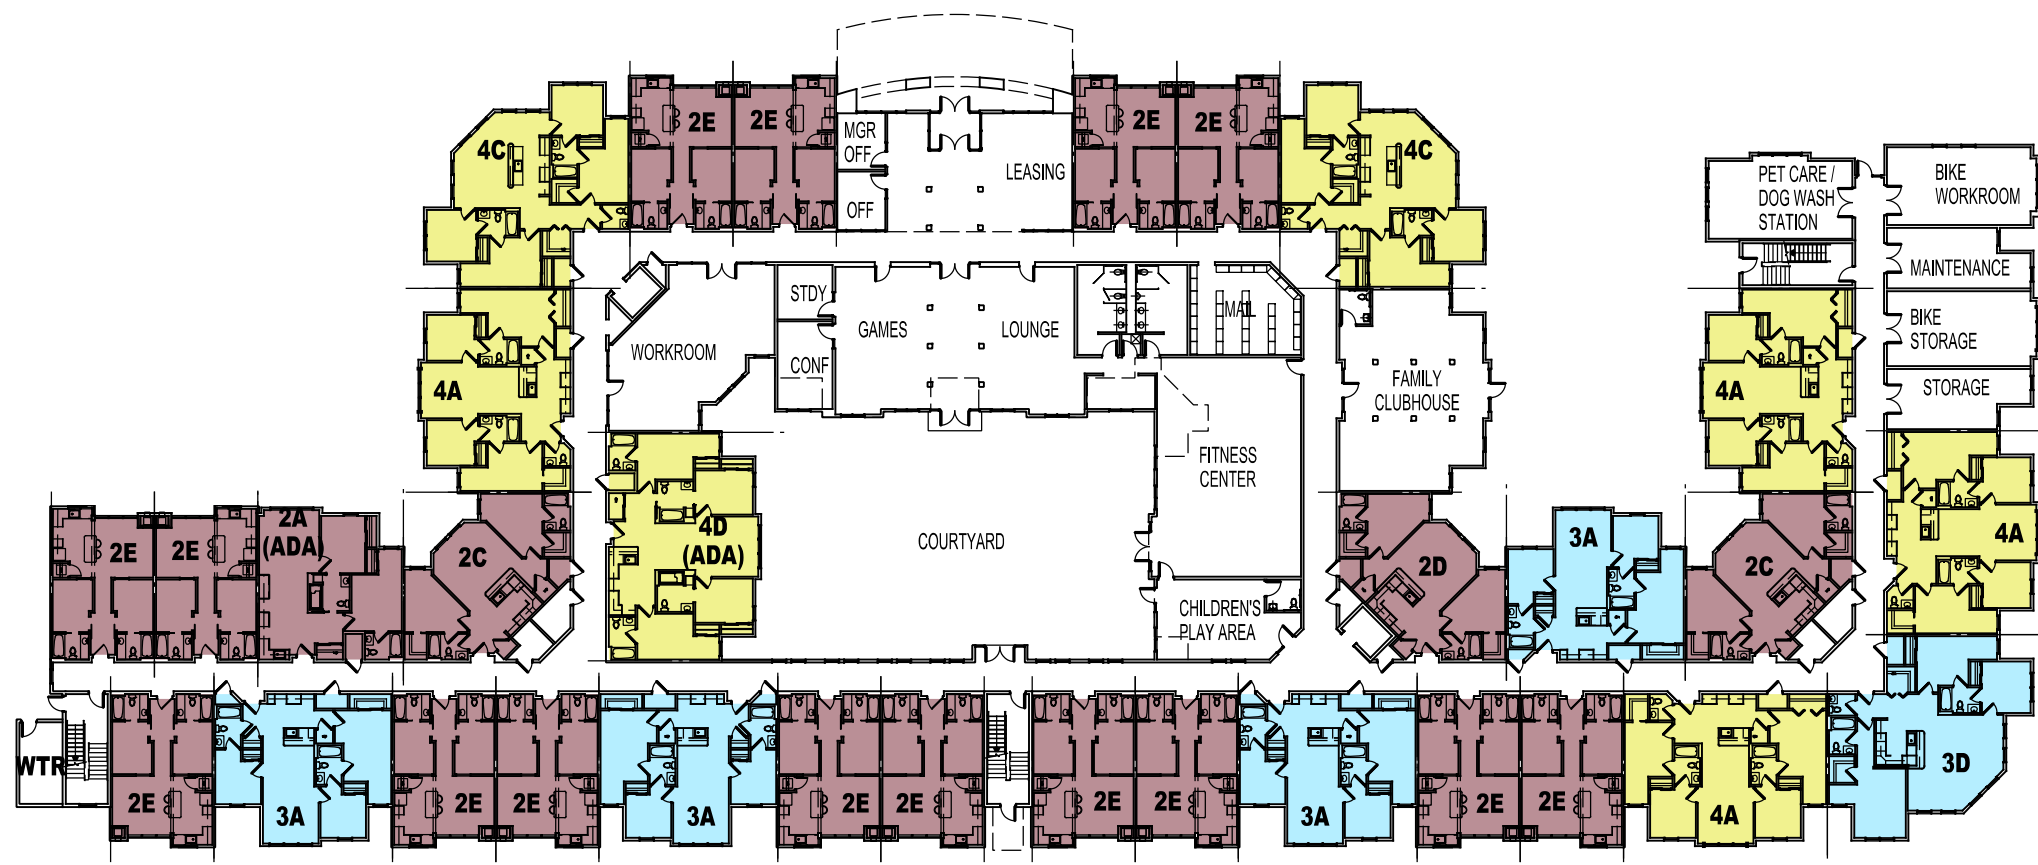

FIRST FLOOR PLAN
 SCALE: 1" = 40'-0"

 

Grant Architects
 7 Old Solomons Island Road
 Suite 200
 Annapolis, Maryland 21401
 (410) 230-0003
 www.grantarchitects.com

KSBA Architects
 3485 Butler Street,
 Pittsburgh, PA 15201
 (412) 252-1500
 www.ksba.com

This drawing is an instrument of service and is the exclusive property of Grant Architects. This drawing is not to be altered, copied, used for construction, used on any other projects, or for alterations to the original project without the written permission of Grant Architects. Copyright 2017 Grant Architects. All rights reserved.

PROJECT:
AMHERST APARTMENTS
AMHERST, MA
SCHEMATIC LAYOUTS

DATE / REVISIONS:

SCHEMATIC:	2017/06/01
REVISED:	2017/08/22
REVISED:	2017/10/11
REVISED:	2017/10/16
REVISED:	2017/10/19
REVISED:	2017/10/30

PROJECT #: P92012

DRAWING #:
A101