



Grant Architects

7 Old Solomons Island Road
Suite 200
Annapolis, Maryland 21401
(410) 230-0003
www.grantarchitects.com



KSBA Architects

3485 Butler Street,
Pittsburgh, PA 15201
(412) 252-1500
www.ksba.com

This drawing is an instrument of service and is the exclusive property of Grant Architects. This drawing is not to be altered, copied, used for construction, used on any other projects, or for alterations to the original project without the written permission of Grant Architects. Copyright 2017 Grant Architects. All rights reserved.

PROJECT:

**AMHERST APARTMENTS
AMHERST, MA**

**SCHEMATIC
LAYOUTS**


DATE / REVISIONS:

SCHEMATIC:	2017/06/01
REVISED:	2017/08/22
REVISED:	2017/10/11
REVISED:	2017/10/16
REVISED:	2017/10/19
REVISED:	2017/10/30

PROJECT #: P92012

DRAWING #:

A102

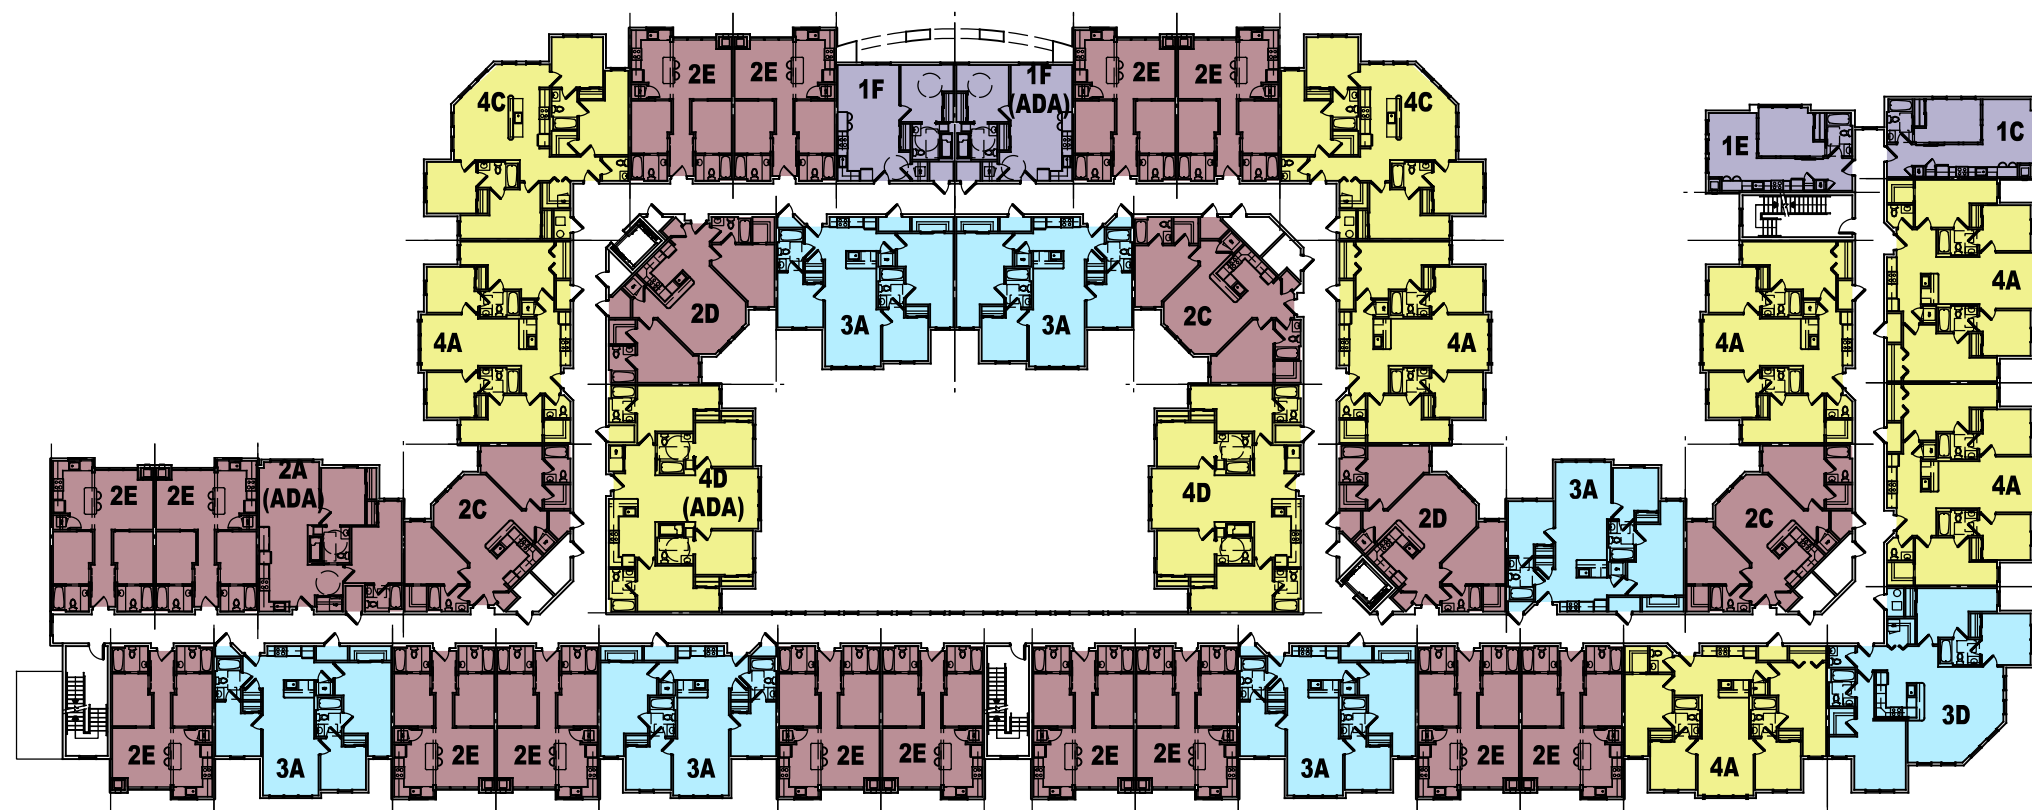

SECOND FLOOR PLAN
SCALE: 1" = 40'-0"

