


Plant List

SYMBOL	BOTANICAL NAME	COMMON NAME
TREES		
AK	<i>Acer rubrum</i>	Red Sunset
TC	<i>Tilia cordata</i>	Little Leaf Linden
Q	<i>Quercus</i>	Oak
PC	<i>Prunus caryocarpus</i>	Bradford Pear
KT	<i>Katsura</i>	Katsura Tree
CT	<i>Cornus kousa</i>	(Anon) Kousa Dogwood
CI	<i>Chamaecyparis</i>	Thornless Hollyhock
MK	<i>Malus</i>	Malus
PC	<i>Prunus caryocarpus</i>	Bradford Pear
TC	<i>Tilia cordata</i>	Linden
AP	<i>Aster</i>	Aster
QR	<i>Quercus robur</i>	Northern Red Oak
SHRUBS		
AP	<i>Abies</i>	Abies
AZ	<i>Aspidistra</i>	Aspidistra
CAC	<i>Camellia</i>	Camellia
EA	<i>Euonymus</i>	Euonymus
HV	<i>Hieracium</i>	Hieracium
IG	<i>Ilex</i>	Ilex
IM	<i>Impatiens</i>	Impatiens
IP	<i>Ipomoea</i>	Ipomoea
IS	<i>Juniperus</i>	Juniperus
KL	<i>Kalmia latifolia</i>	Red and White
RL	<i>Rhododendron</i>	Rhododendron
R9	<i>Rosa</i>	Rosa
R7	<i>Rododendron</i>	Rododendron
P	<i>Pieris</i>	Pieris
RB	<i>Rubus</i>	Rubus
TM	<i>Taxus</i>	Taxus
VINES		
CP	<i>Clematis</i>	Clematis
FF	<i>Ficus</i>	Ficus
HH	<i>Hedera</i>	Hedera

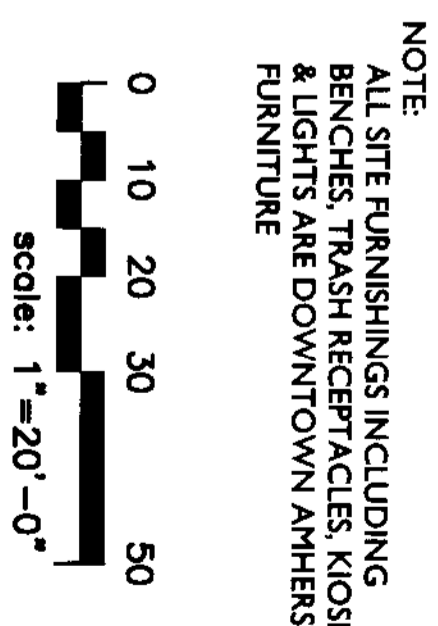

NOTE:
ALL SITE FURNISHINGS INCLUDING BENCHES, TRASH RECEIPTANCES, KIOSK & LIGHTS ARE DOWNTOWN AMHERST FURNITURE

AMHERST GARAGE
AMHERST, MASSACHUSETTS

SITE PLAN

SCALE: 1"=20'

DRAWN: US

CHECKED: DC

FILE NAME: A9L101

PLOTTED: 2/16/99

ISSUE DATE: 09/09/99

JOB NO: 28011

No.	Date	Description


Wallace, Floyd, Associates Inc.
Architecture
Landscape Architecture
Planning
Urban Design

CLOUGH, HARBOUR & ASSOCIATES LLP
ENGINEERS, SURVEYORS, PLANNERS & LANDSCAPE ARCHITECTS


DESMAN ASSOCIATES

A DIVISION OF DESMAN, INC.
NEW YORK, CHICAGO, BOSTON, ST. LOUIS, WASHINGTON, BALTIMORE


A PLANTING SECTION AA' PLANTSEC

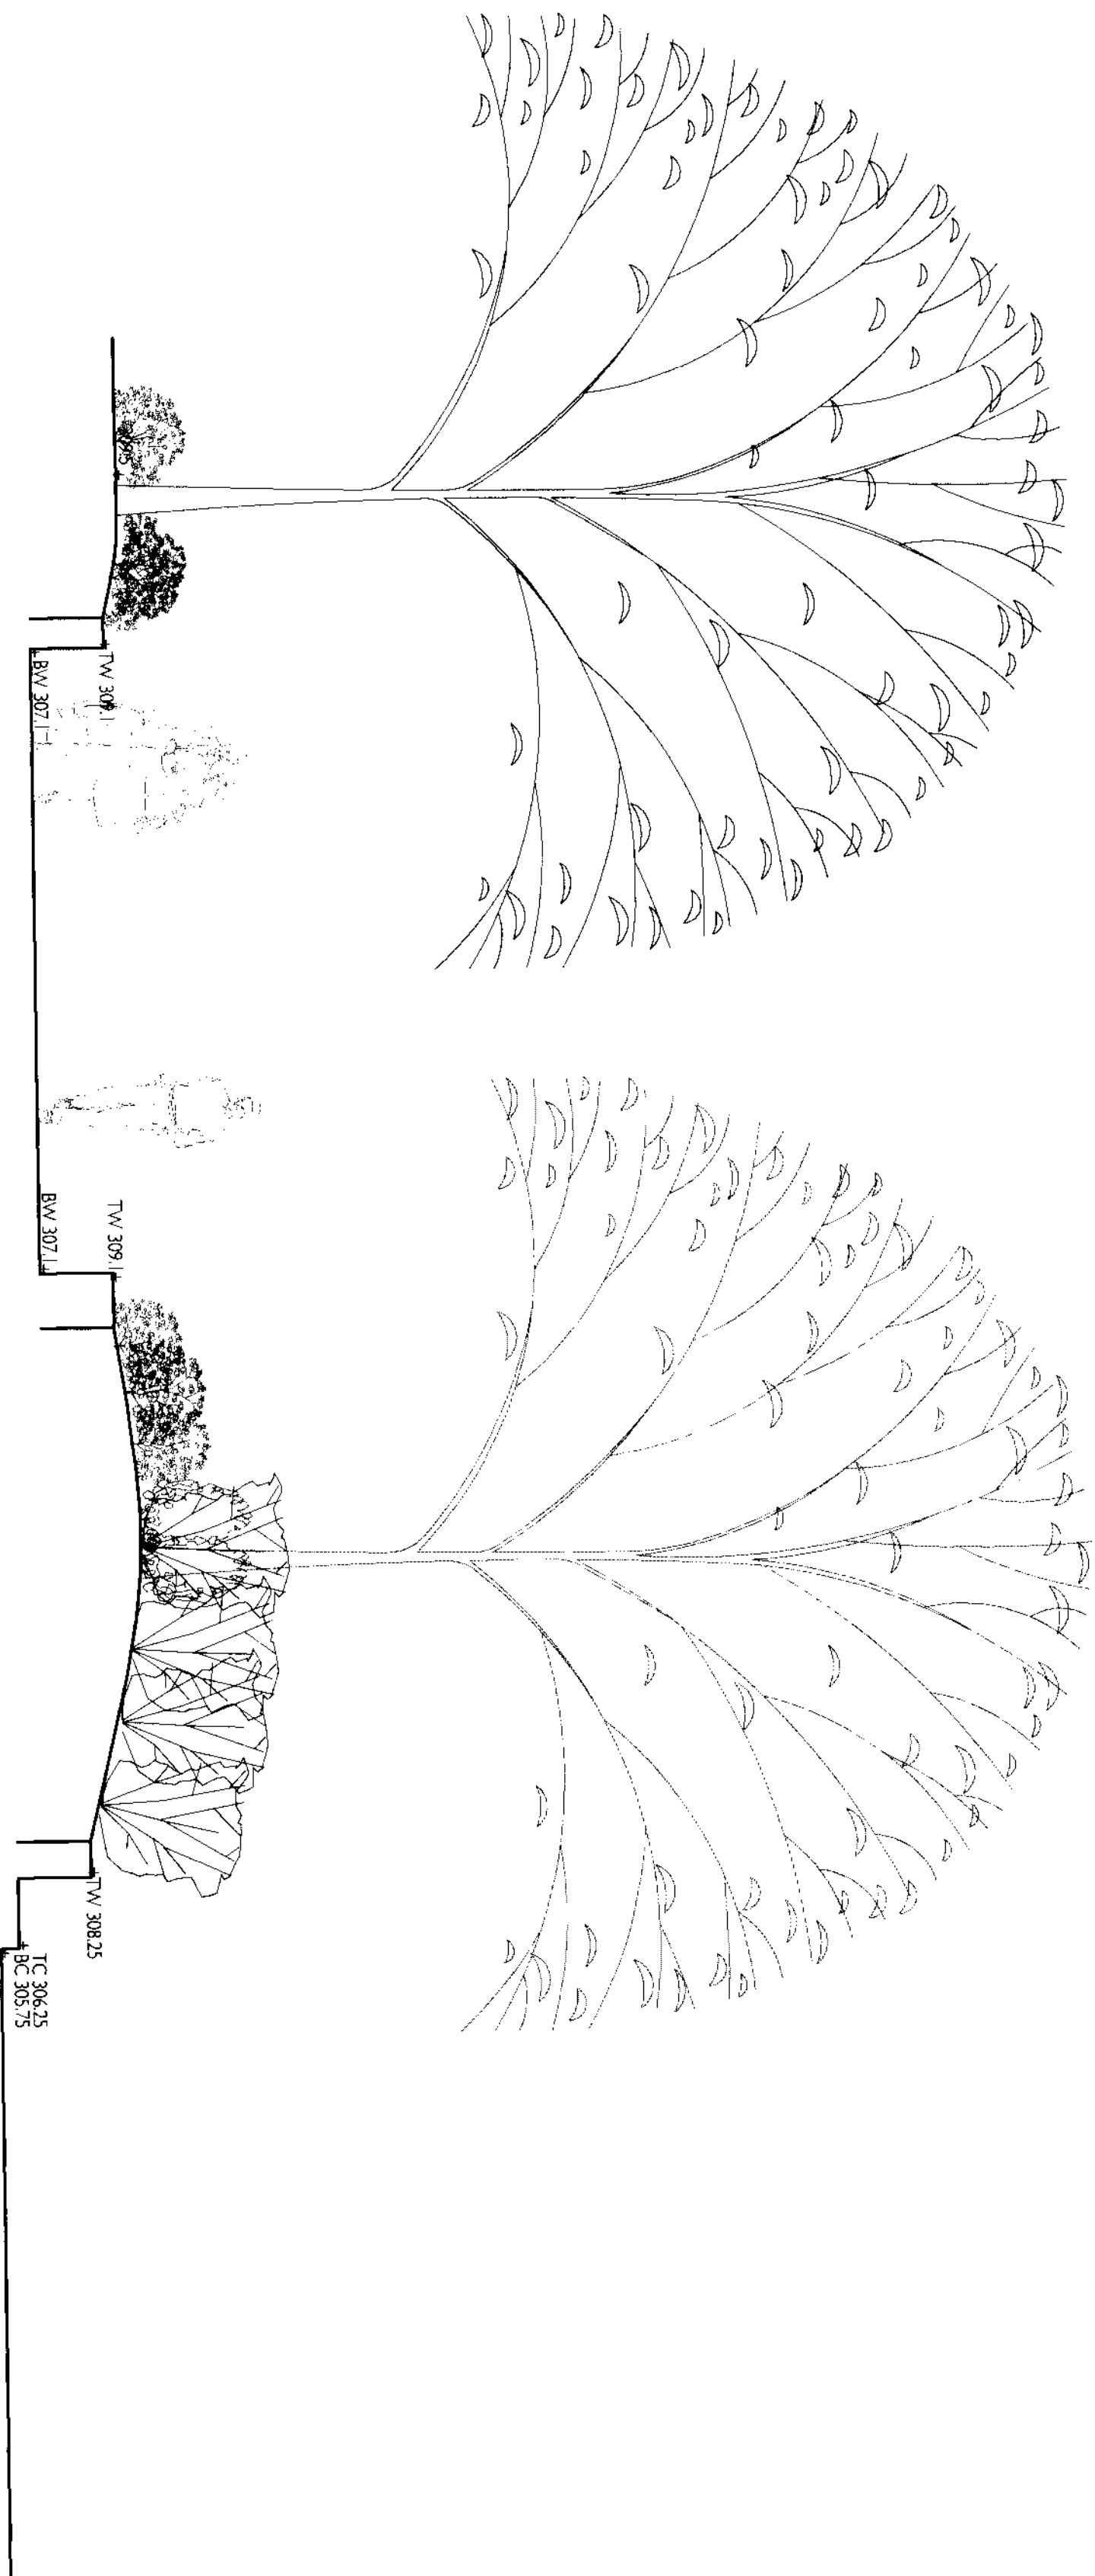

B PLANTING SECTION BB' PLANTSEC

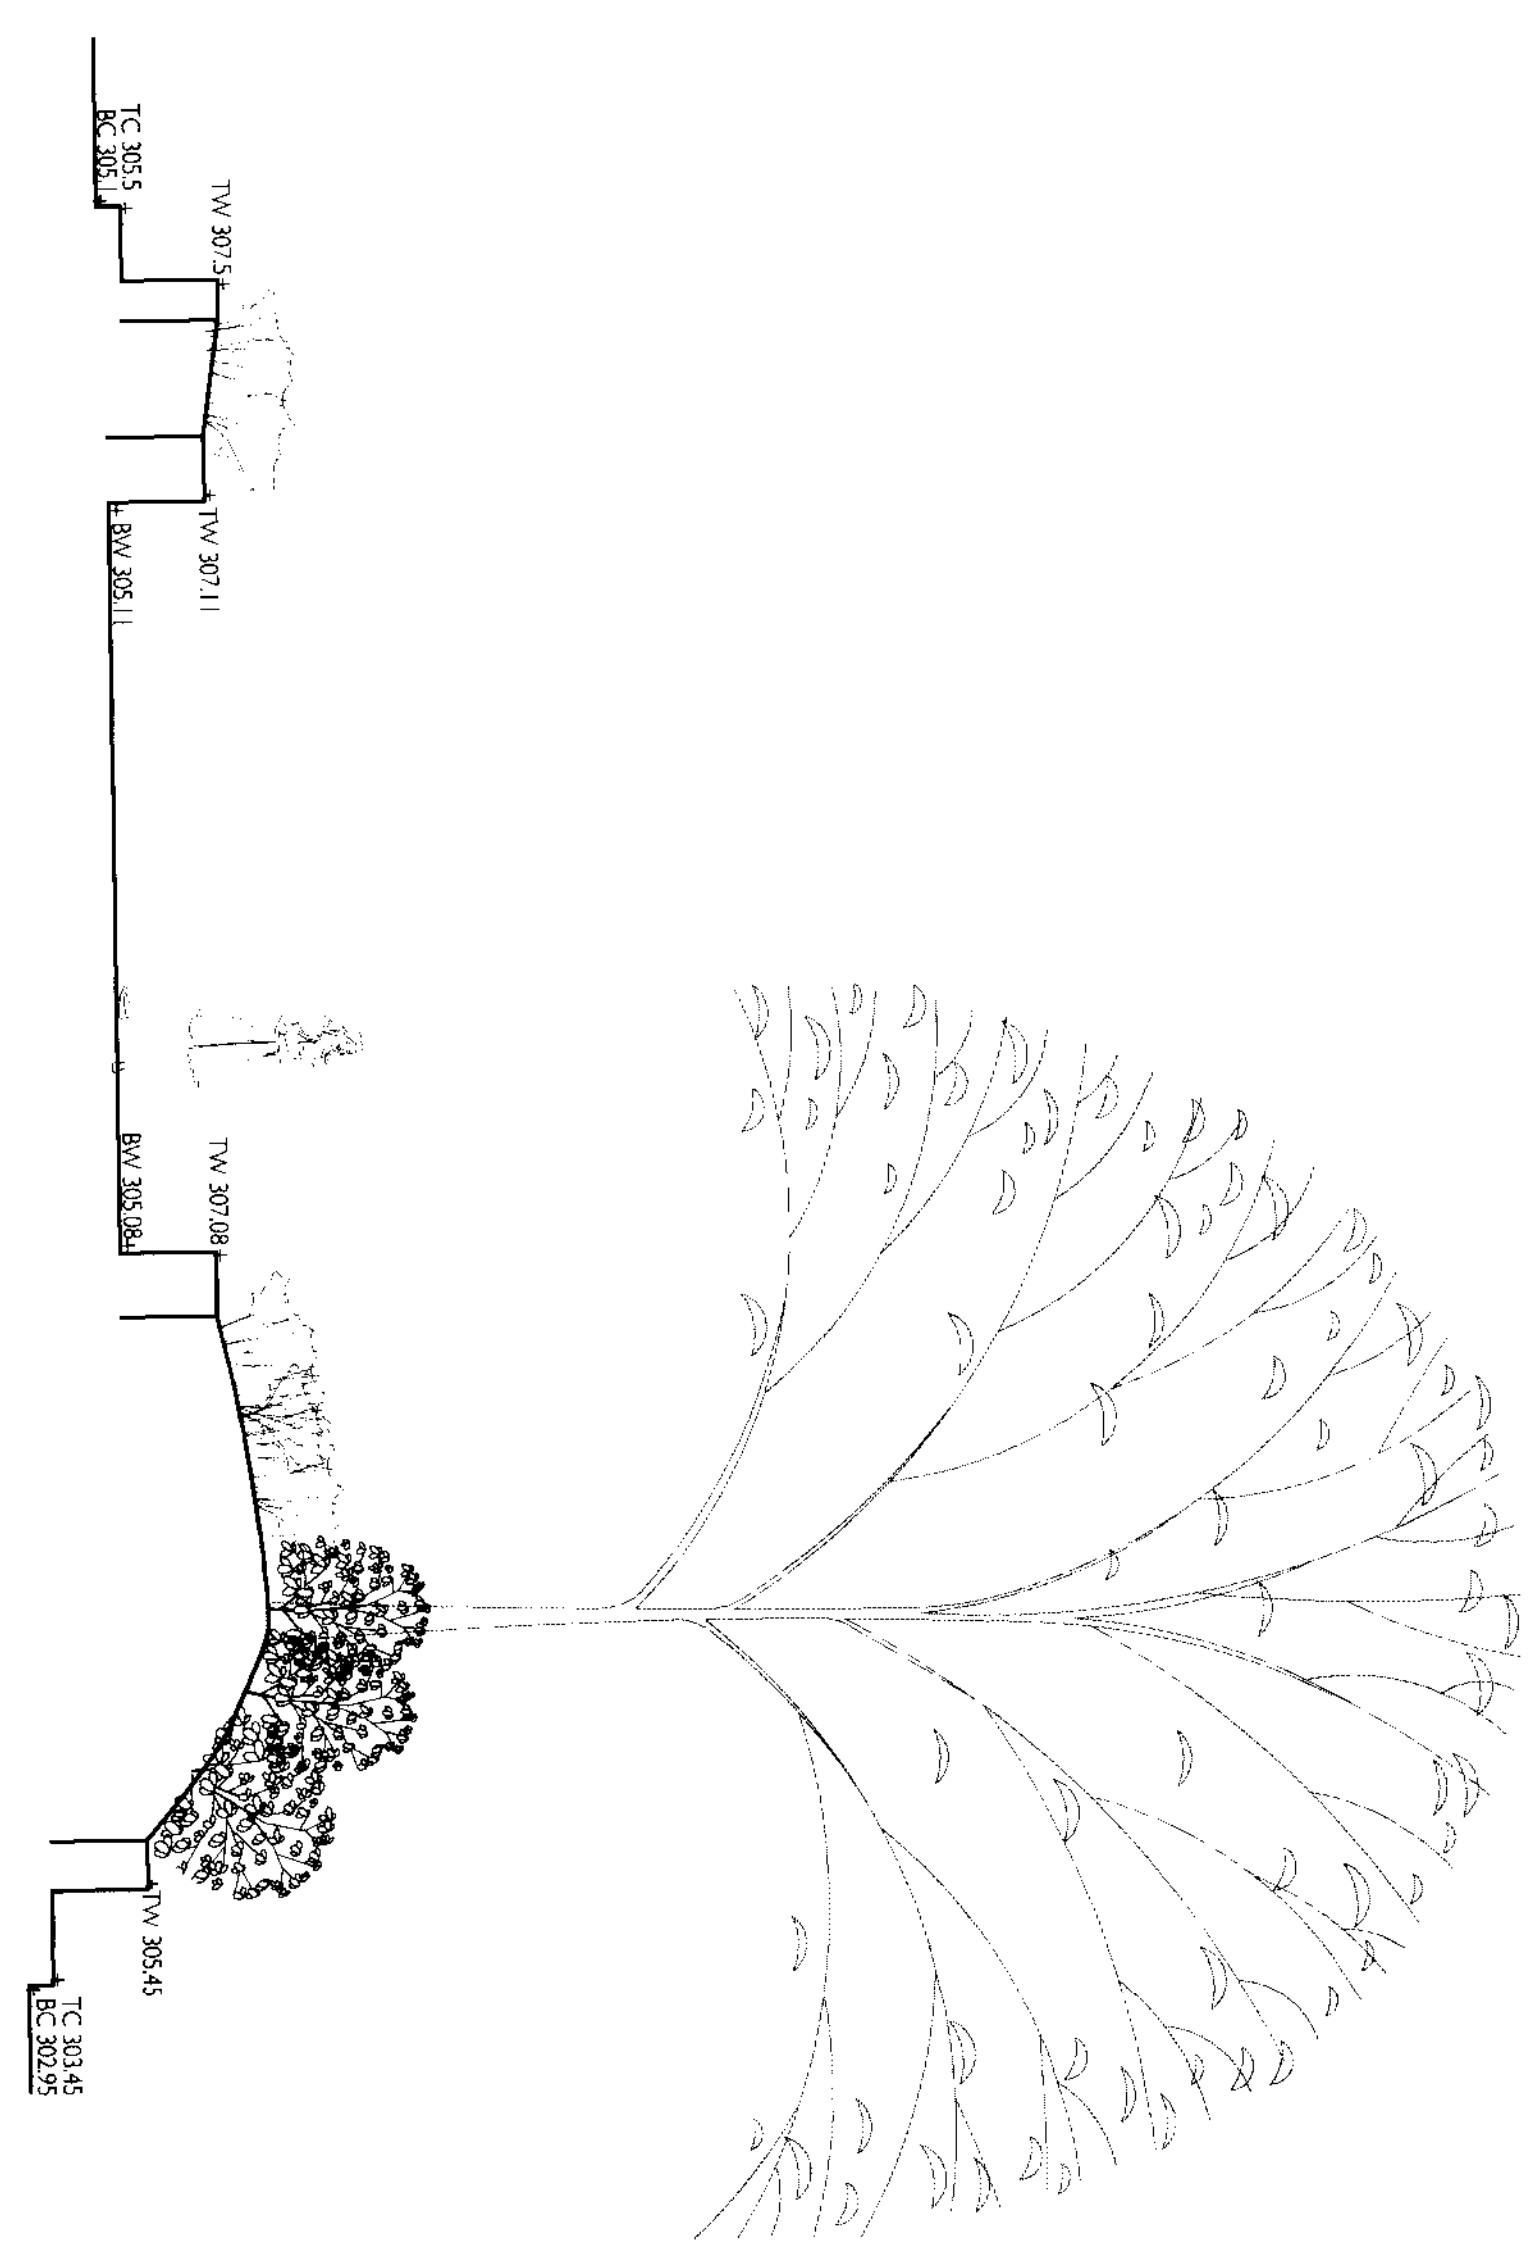

C PLANTING ELEVATION CC' PLANTSEC

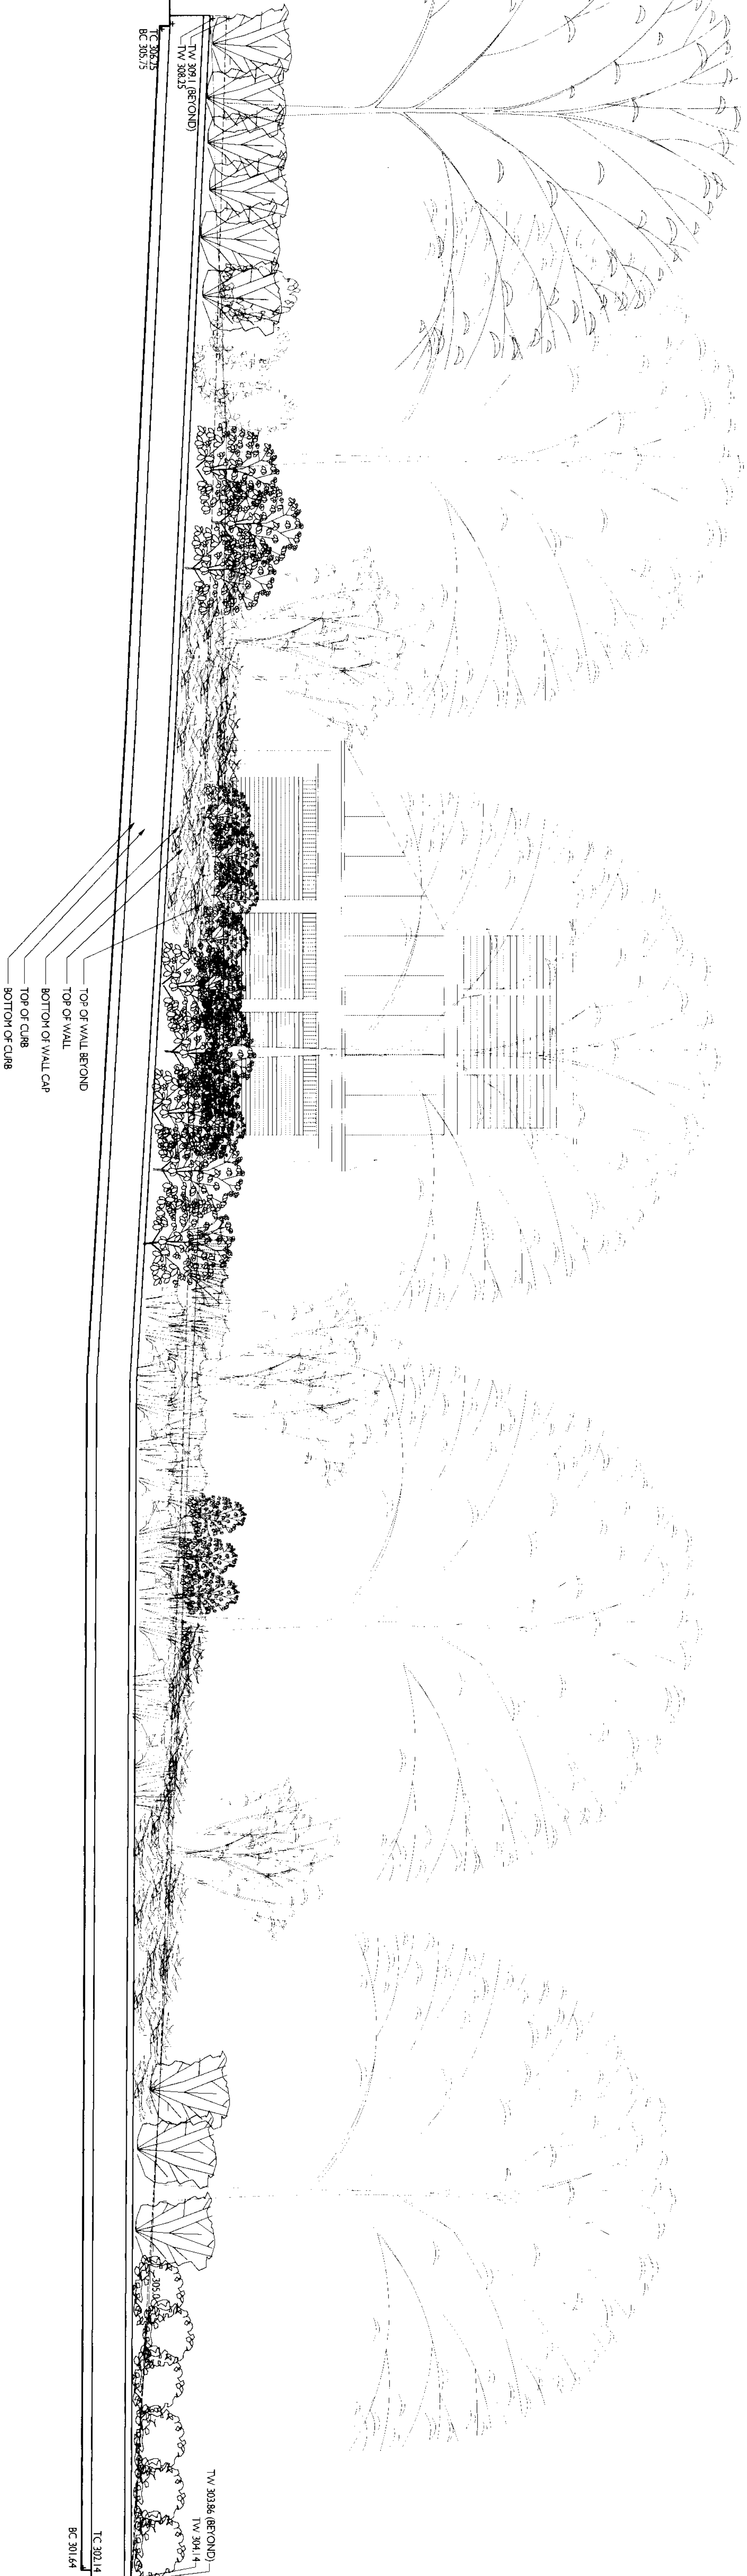

TOP OF WALL BEYOND
TOP OF WALL
BOTTOM OF WALL CAP
TOP OF CURB
BOTTOM OF CURB

TC 3014
DC 3014

L-2	SCALE AS NOTED
	DESIGNED BY DRAWN BY CHECKED BY FILE NAME PLOTTED ISSUE DATE JOB NO.


AMHERST GARAGE
AMHERST, MASSACHUSETTS
PLANTING SECTIONS AND ELEVATIONS

No.	Date	Description


Wallace, Floyd, Associates Inc.
Architecture
Landscape Architecture
Planning
Urban Design
273 Summer Street
Boston, MA 02210
(617) 350-7400
Fax: (617) 350-0051

CHA **CLOUGH, HARBOUR & ASSOCIATES LLP**
ENGINEERS, SURVEYORS, PLANNERS & LANDSCAPE ARCHITECTS
NEW YORK CHICAGO WASHINGTON, D.C. LOS ANGELES ATLANTA BALTIMORE

DESMAN ASSOCIATES
A DIVISION OF DESMAN, INC.
NEW YORK CHICAGO WASHINGTON, D.C. LOS ANGELES ATLANTA BALTIMORE

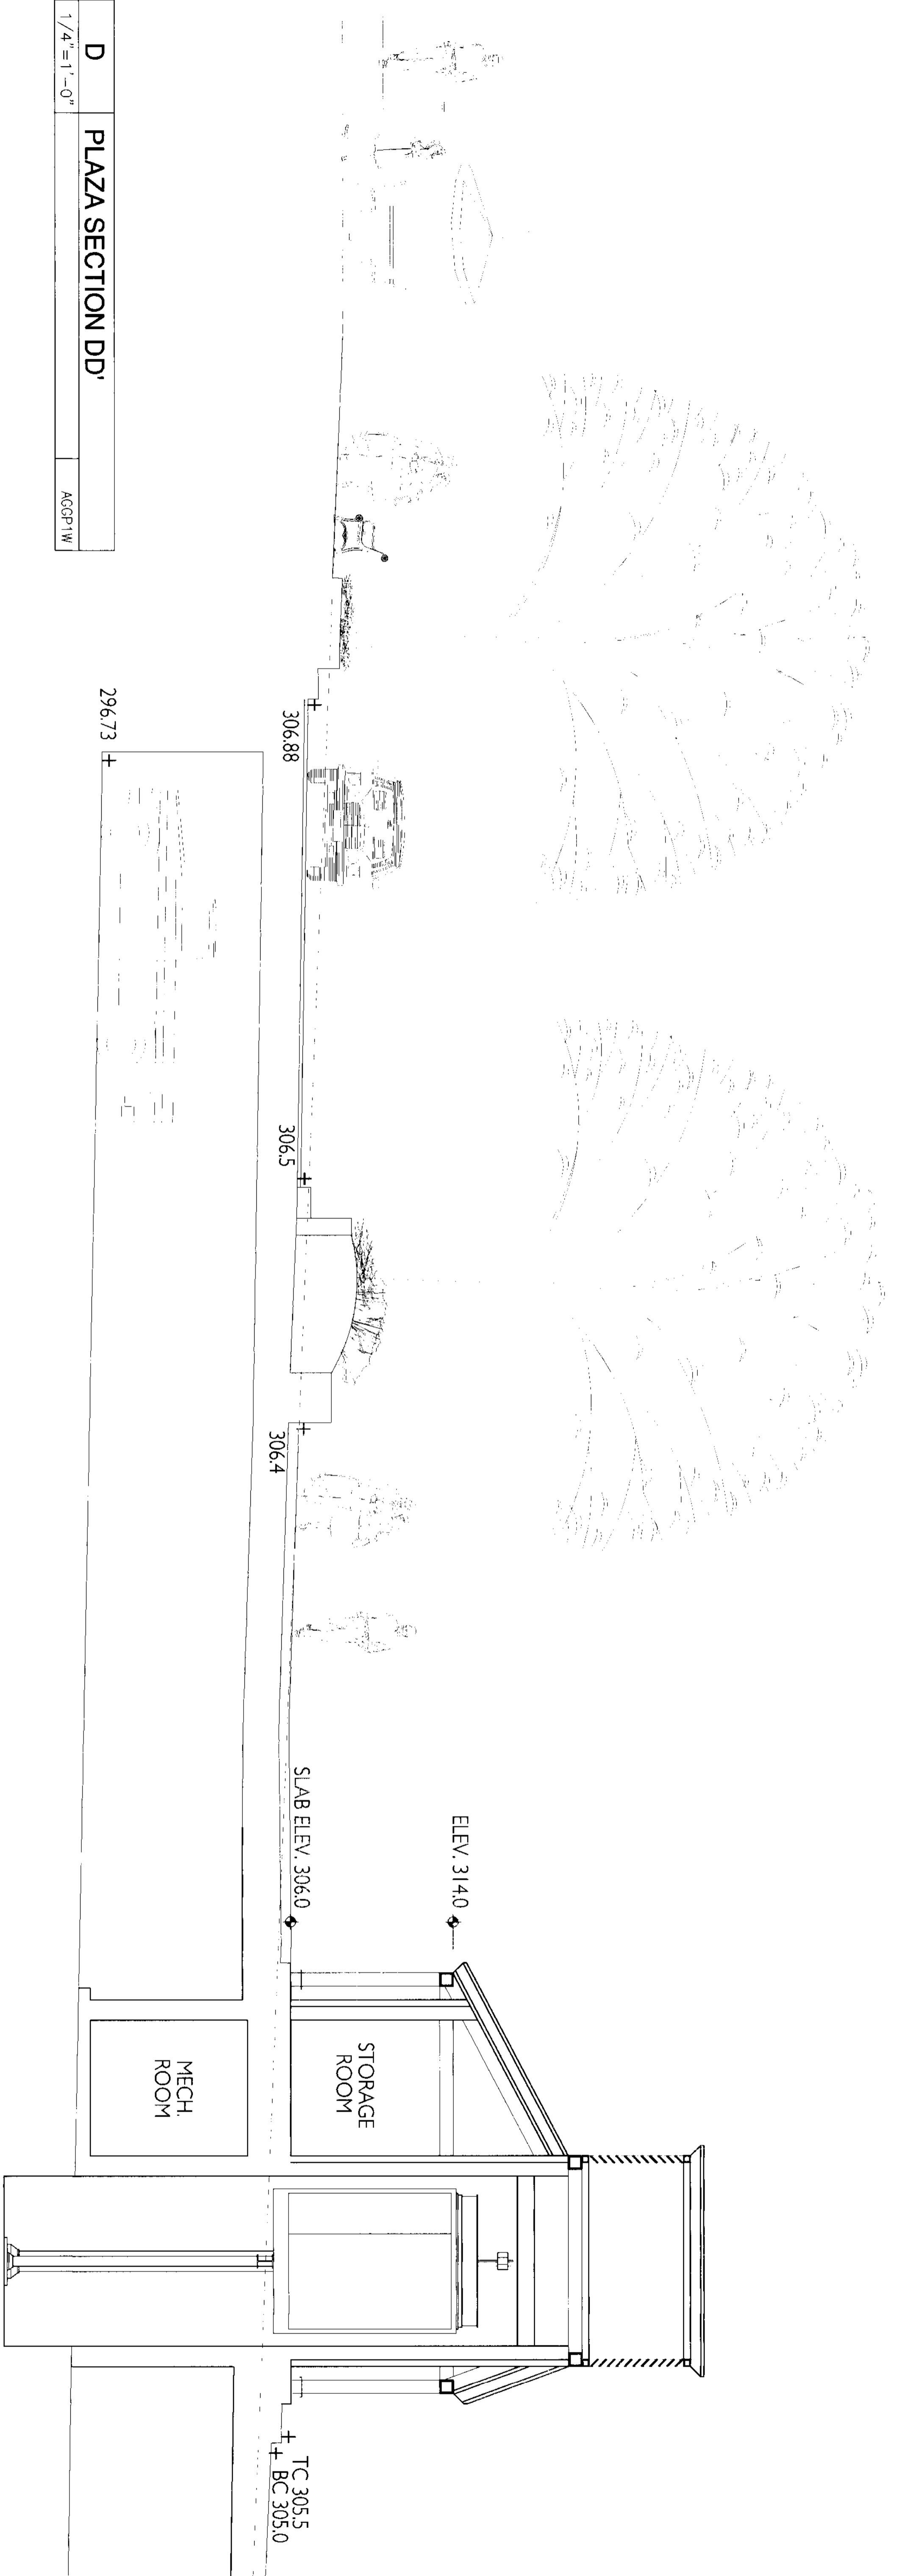

D PLAZA SECTION DD'
1/4"=1'-0"
ACGP:1W

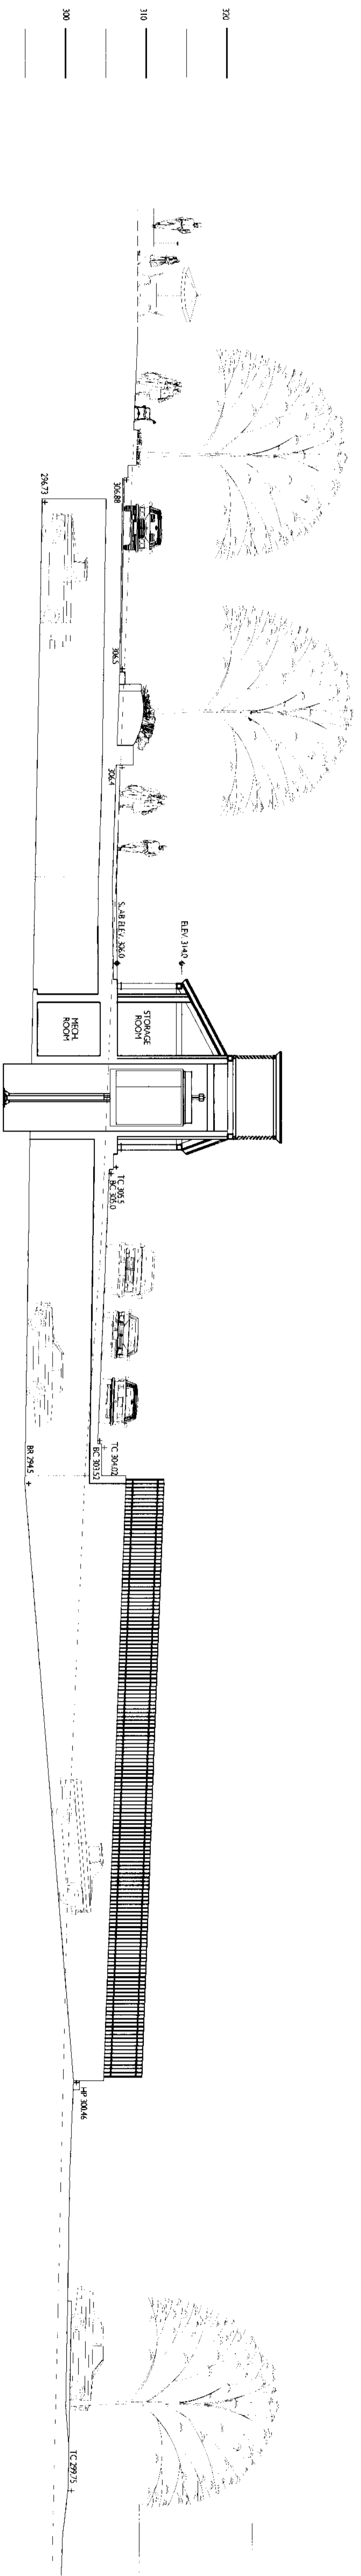

E SITE SECTION DD"
1"=10'-0"
ACGP:1W

DESMAN ASSOCIATES
A DIVISION OF DESMAN, INC.
NEW YORK CHICAGO MINNEAPOLIS S.F. LOS ANGELES SEATTLE BALTIMORE

CHA CLOUGH, HARBOUR & ASSOCIATES LLP
ENGINEERS, SURVEYORS, PLANNERS & LANDSCAPE ARCHITECTS
INCORPORATED IN THE STATE OF MASSACHUSETTS
100 STATE STREET, SUITE 2000, BOSTON, MA 02110
TELEPHONE (617) 552-2200
FAX (617) 552-2201

Wallace, Floyd, Associates Inc.
Architecture
Landscape Architecture
Planning
Urban Design
273 Summer Street
Boston, MA 02210
(617) 350-7400
Fax: (617) 350-0051


No	Date	Description

AMHERST GARAGE
AMHERST, MASSACHUSETTS

SECTIONS

SCALE AS NOTED
DESIGNED AS NOTED
DRAWN KK
CHECKED DC
FILE NAME AGLSEC
PLOTTED 08/11/99
ISSUE DATE 09/09/99
JOB NO. 28011

L-3

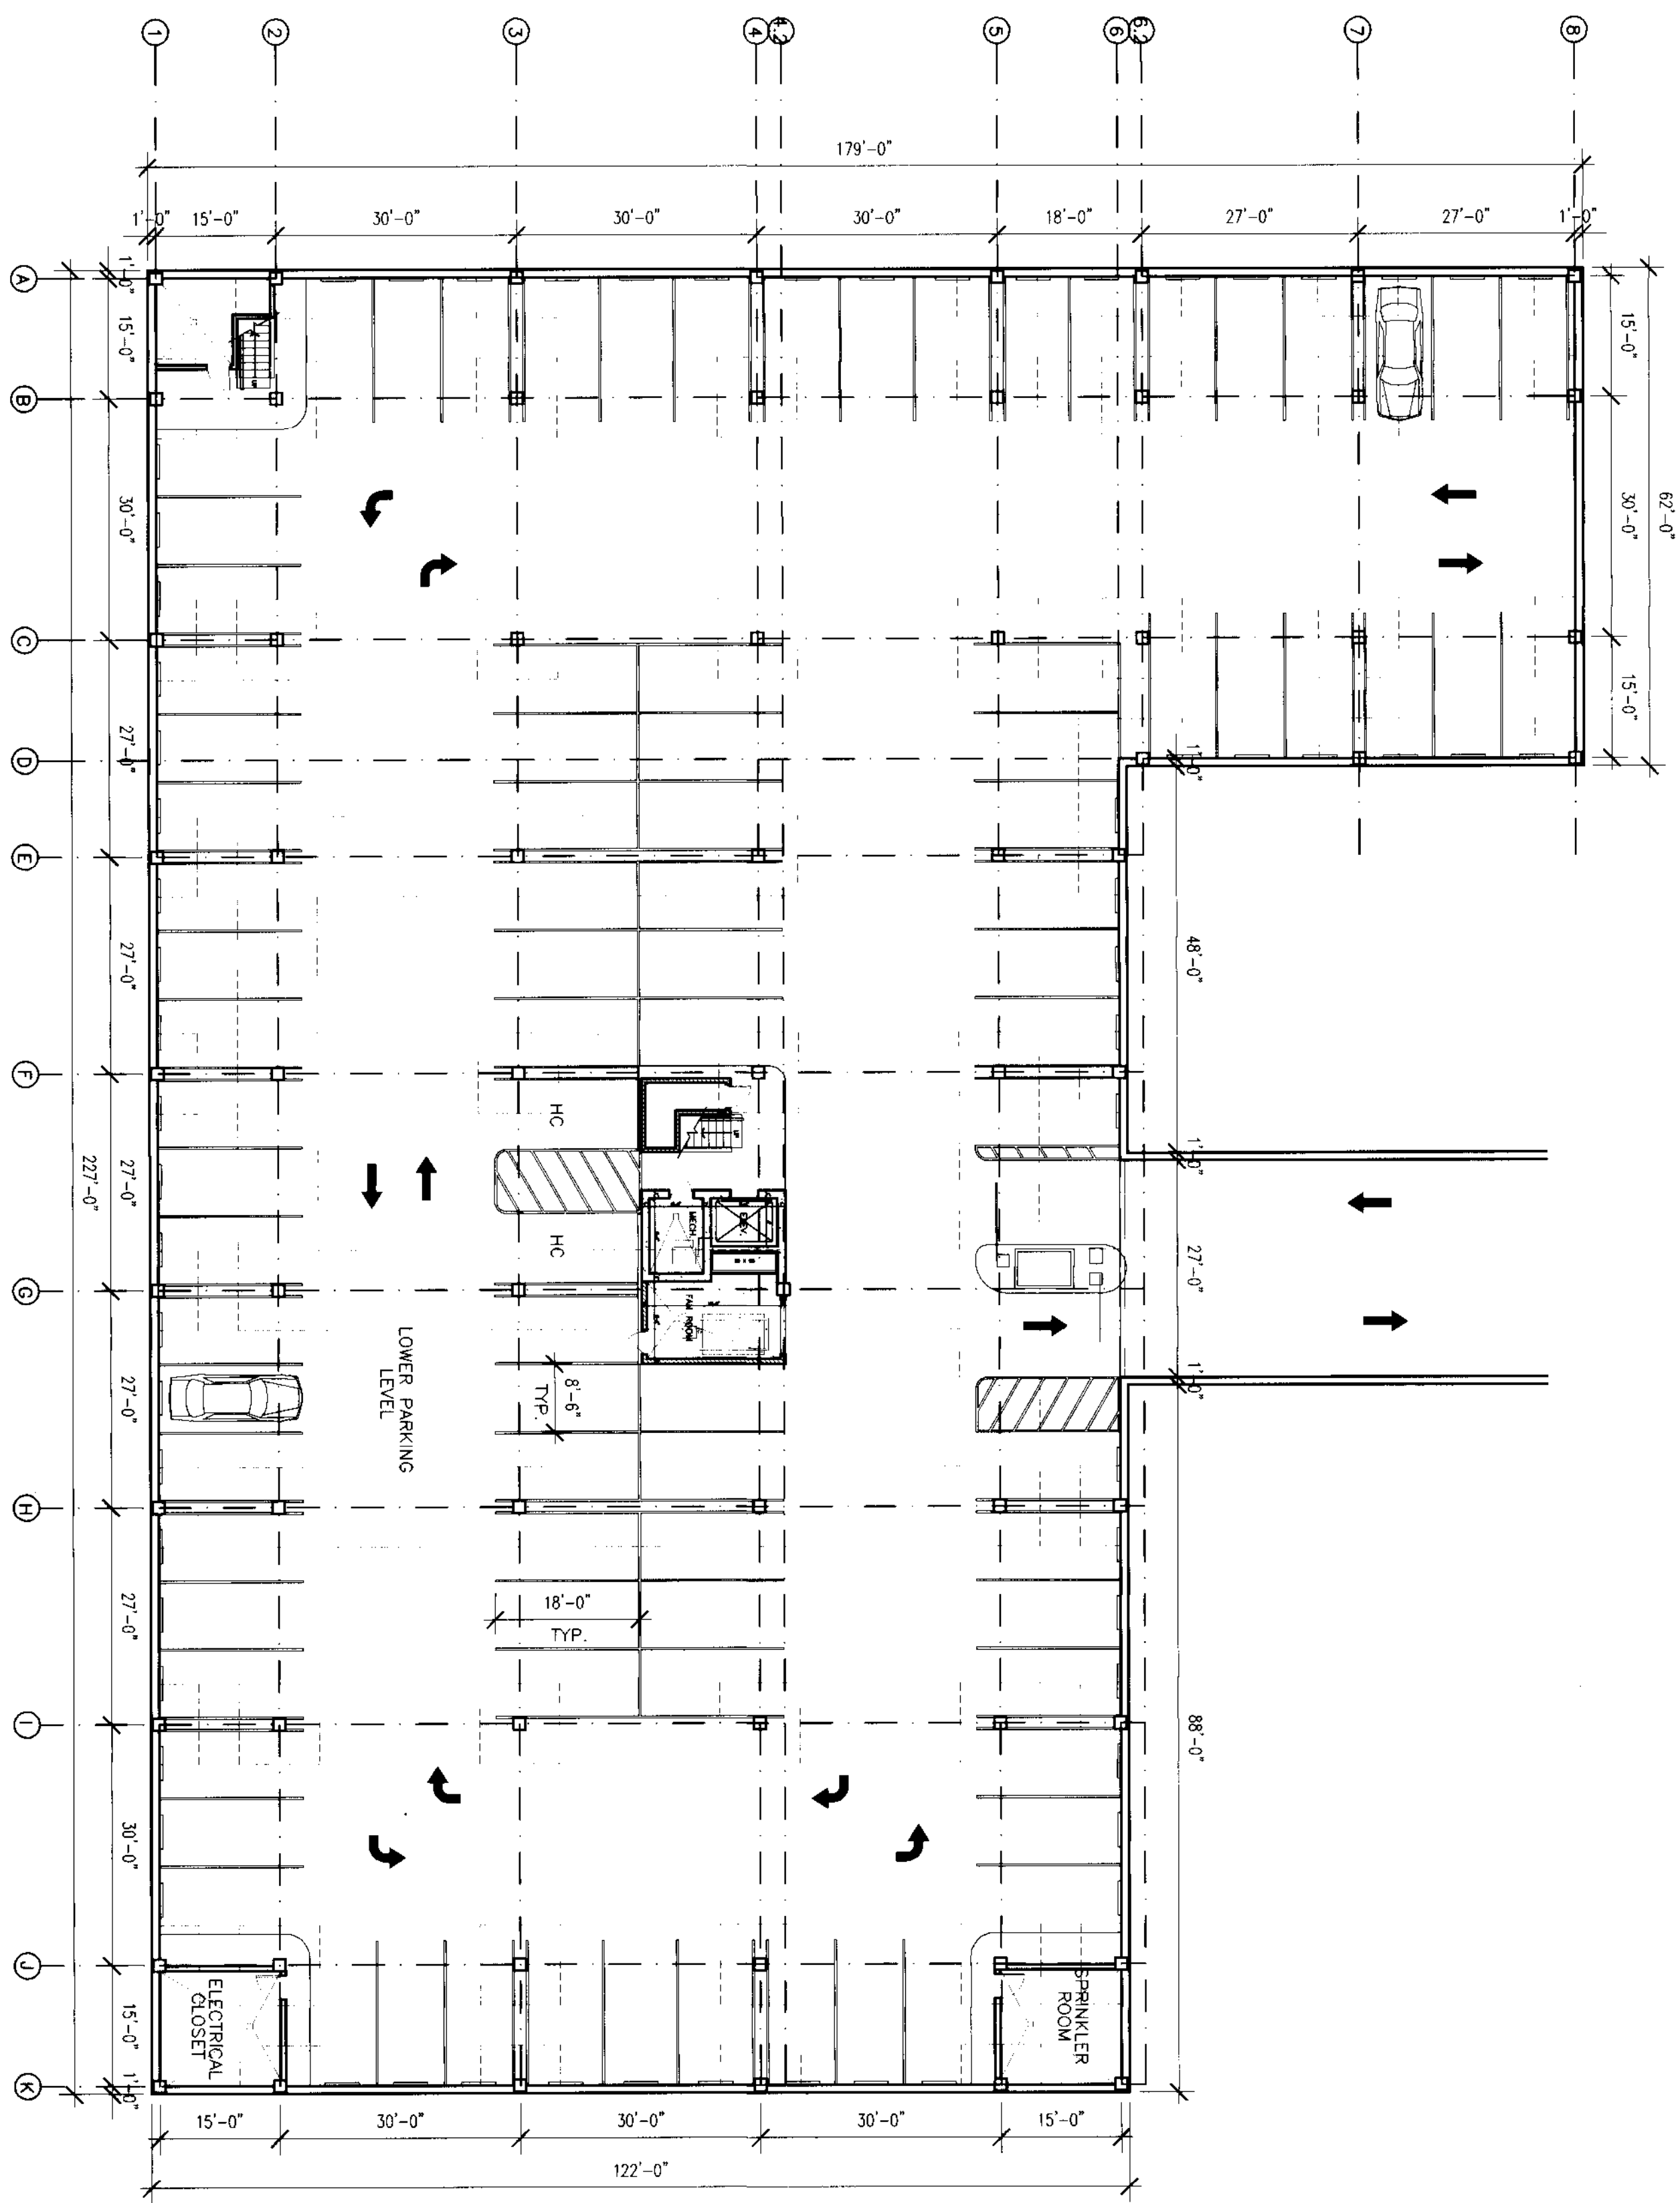

Ⓛ PARKING GARAGE PLAN - LOWER LEVEL

0 8' 16' 32'
 Scale: 1/16" = 1'-0"

A-01

SCALE	1/16" = 1'-0"
DESIGNED	
DRAWN	YUE
CHECKED	
FILE NAME	AMH-01.DWG
ISSUE DATE	09/07/1999
ISSUE DATE	mm/dd/yy
JOB NO.	28011


AMHERST GARAGE
 AMHERST, MASSACHUSETTS
PARKING GARAGE PLAN
LOWER LEVEL

No.	Date	Description
Revisions		


Wallace, Floyd, Associates Inc.
 Architecture
 Landscape Architecture
 Planning
 Urban Design
 273 Summer Street
 Boston, MA 02210
 (617) 350-7400
 Fax: (617) 350-0051

CHA
CLOUGH, HARBOUR & ASSOCIATES LLP
 ENGINEERS, SURVEYORS, PLANNERS
 & LANDSCAPE ARCHITECTS
 100 STATE STREET, SUITE 1200
 BOSTON, MASSACHUSETTS 02109
 TEL: (617) 350-7400
 FAX: (617) 350-0051


DESMAN ASSOCIATES
 A DIVISION OF DESMAN, INC.
 NEW YORK CHICAGO WASHINGTON, D.C. LOS ANGELES ATLANTA BALTIMORE

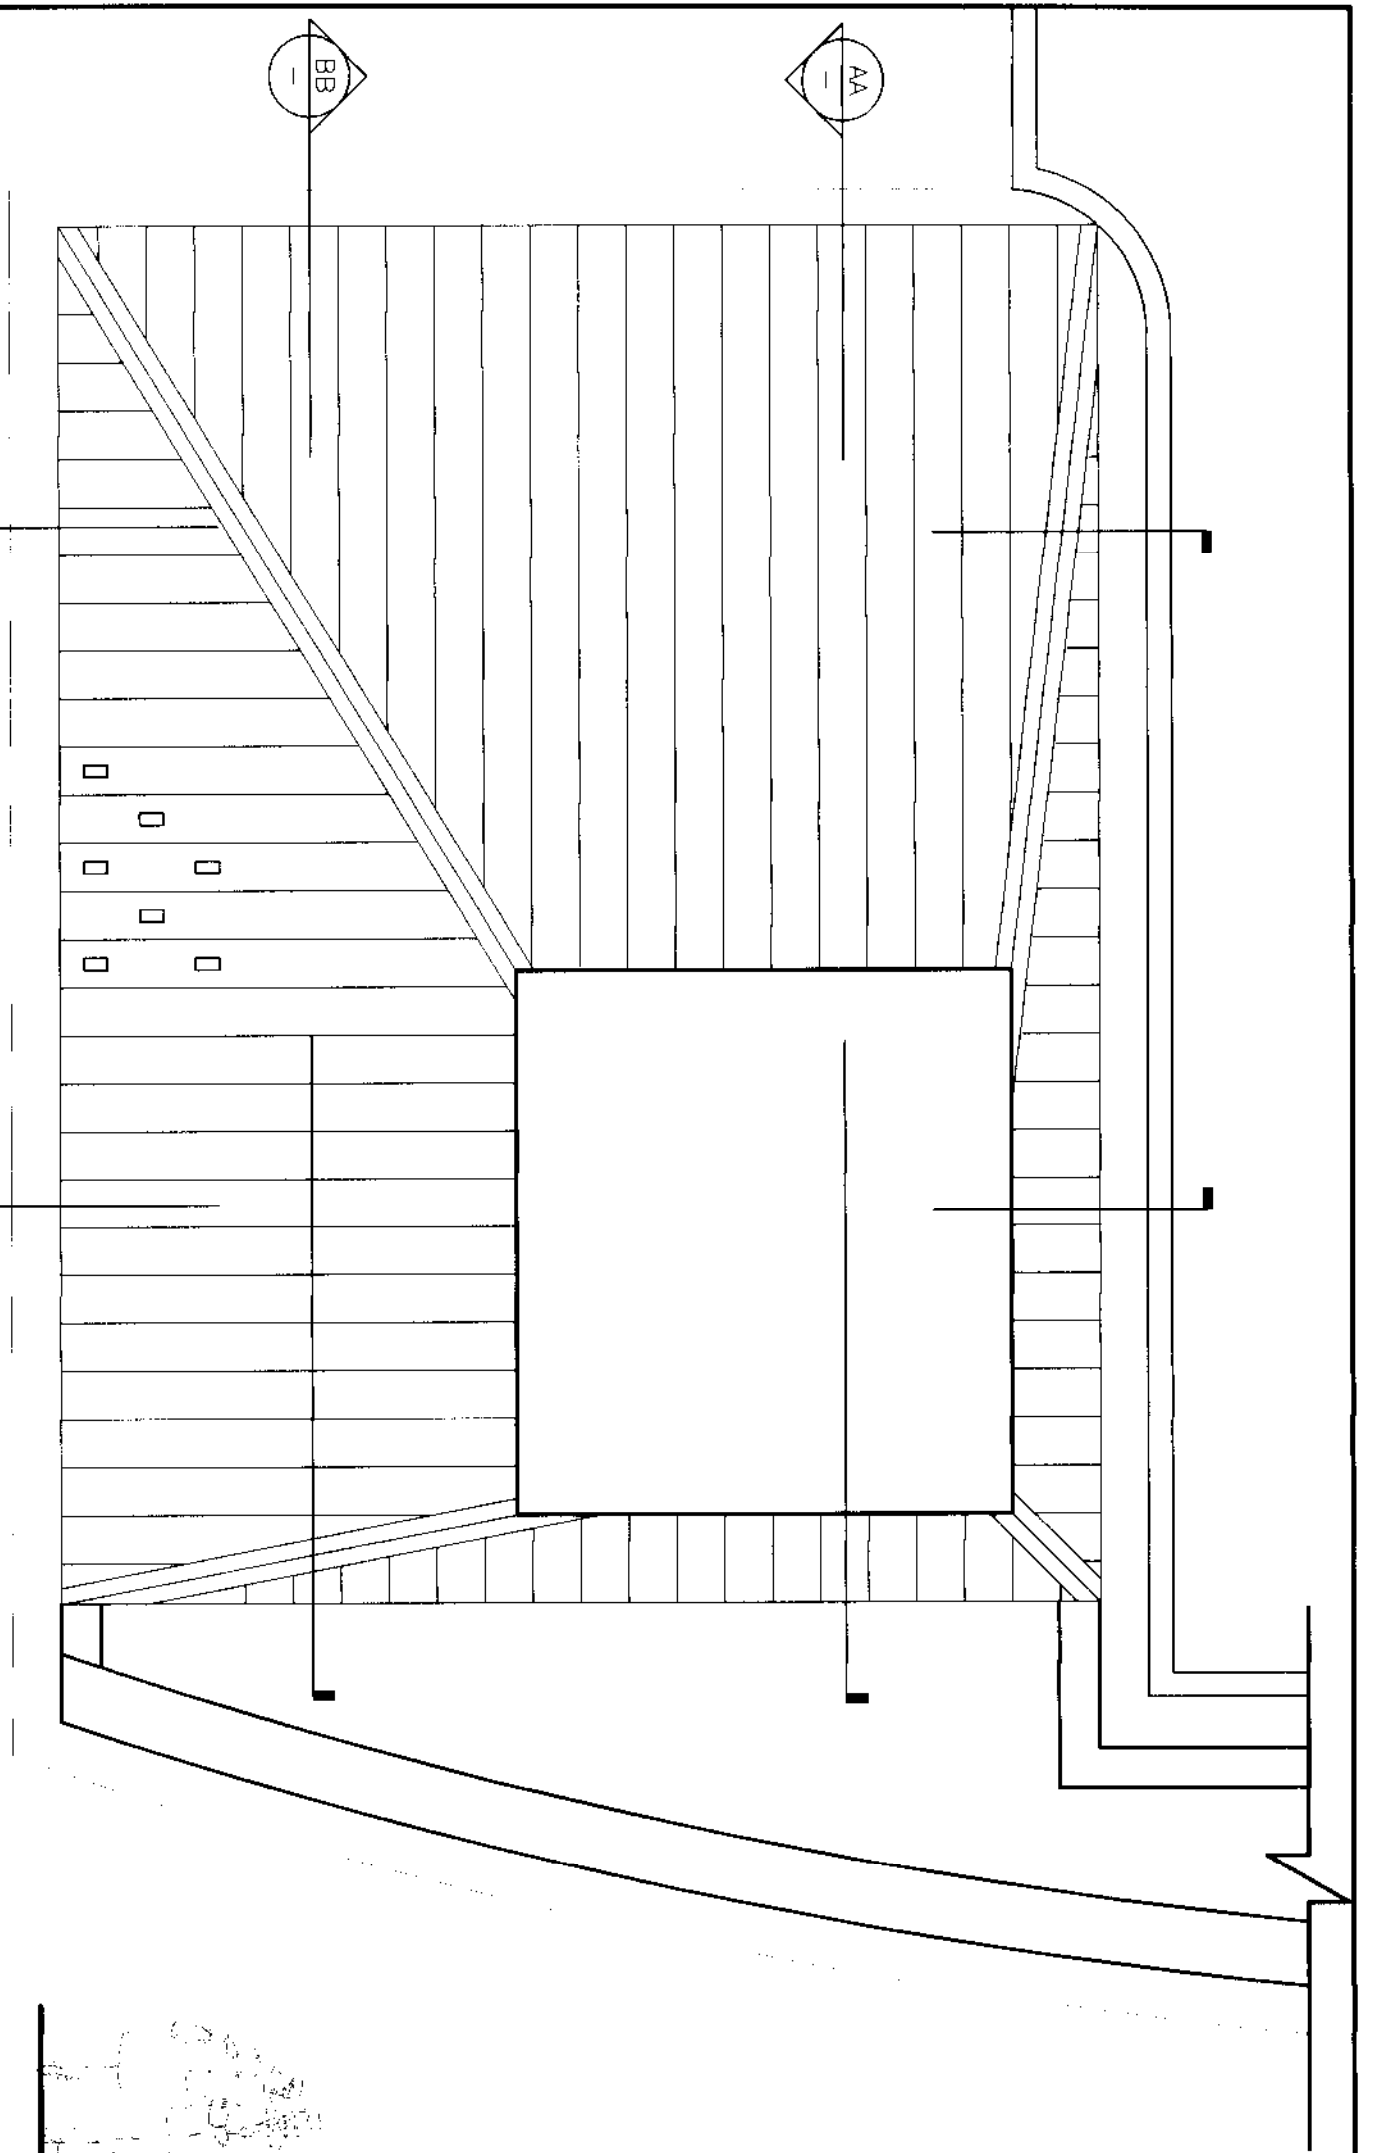


ELEVATOR/STAIR HEADHOUSE ROOF PLAN

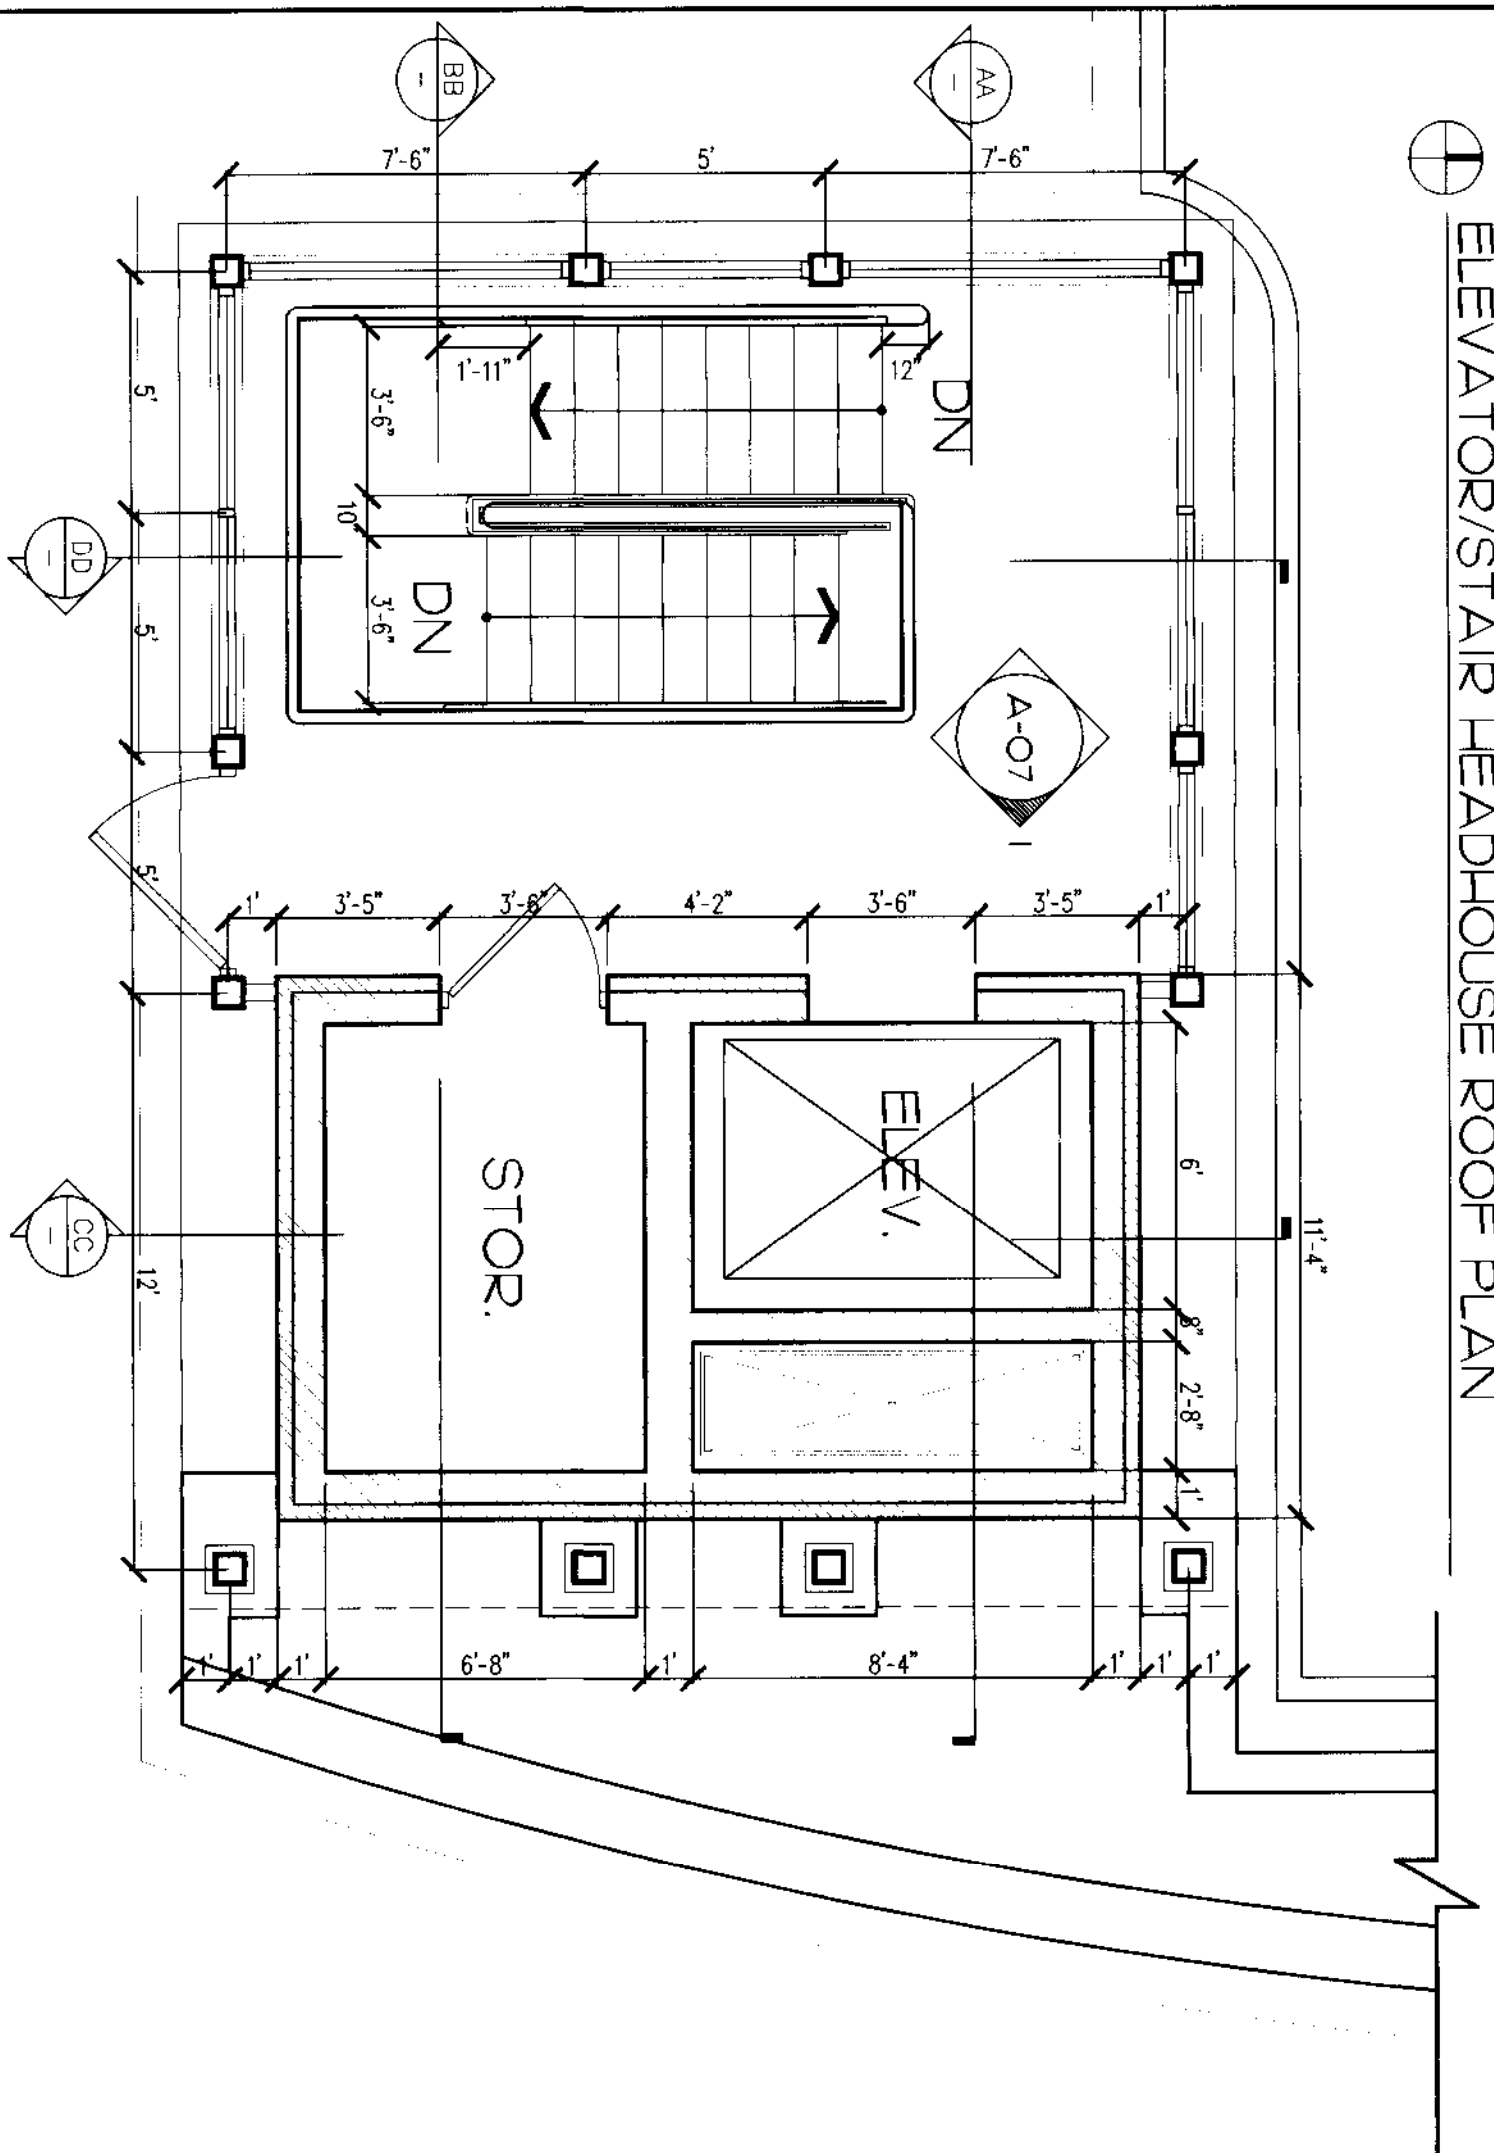


ELEVATOR/STAIR HEADHOUSE GRADE FLOOR PLAN

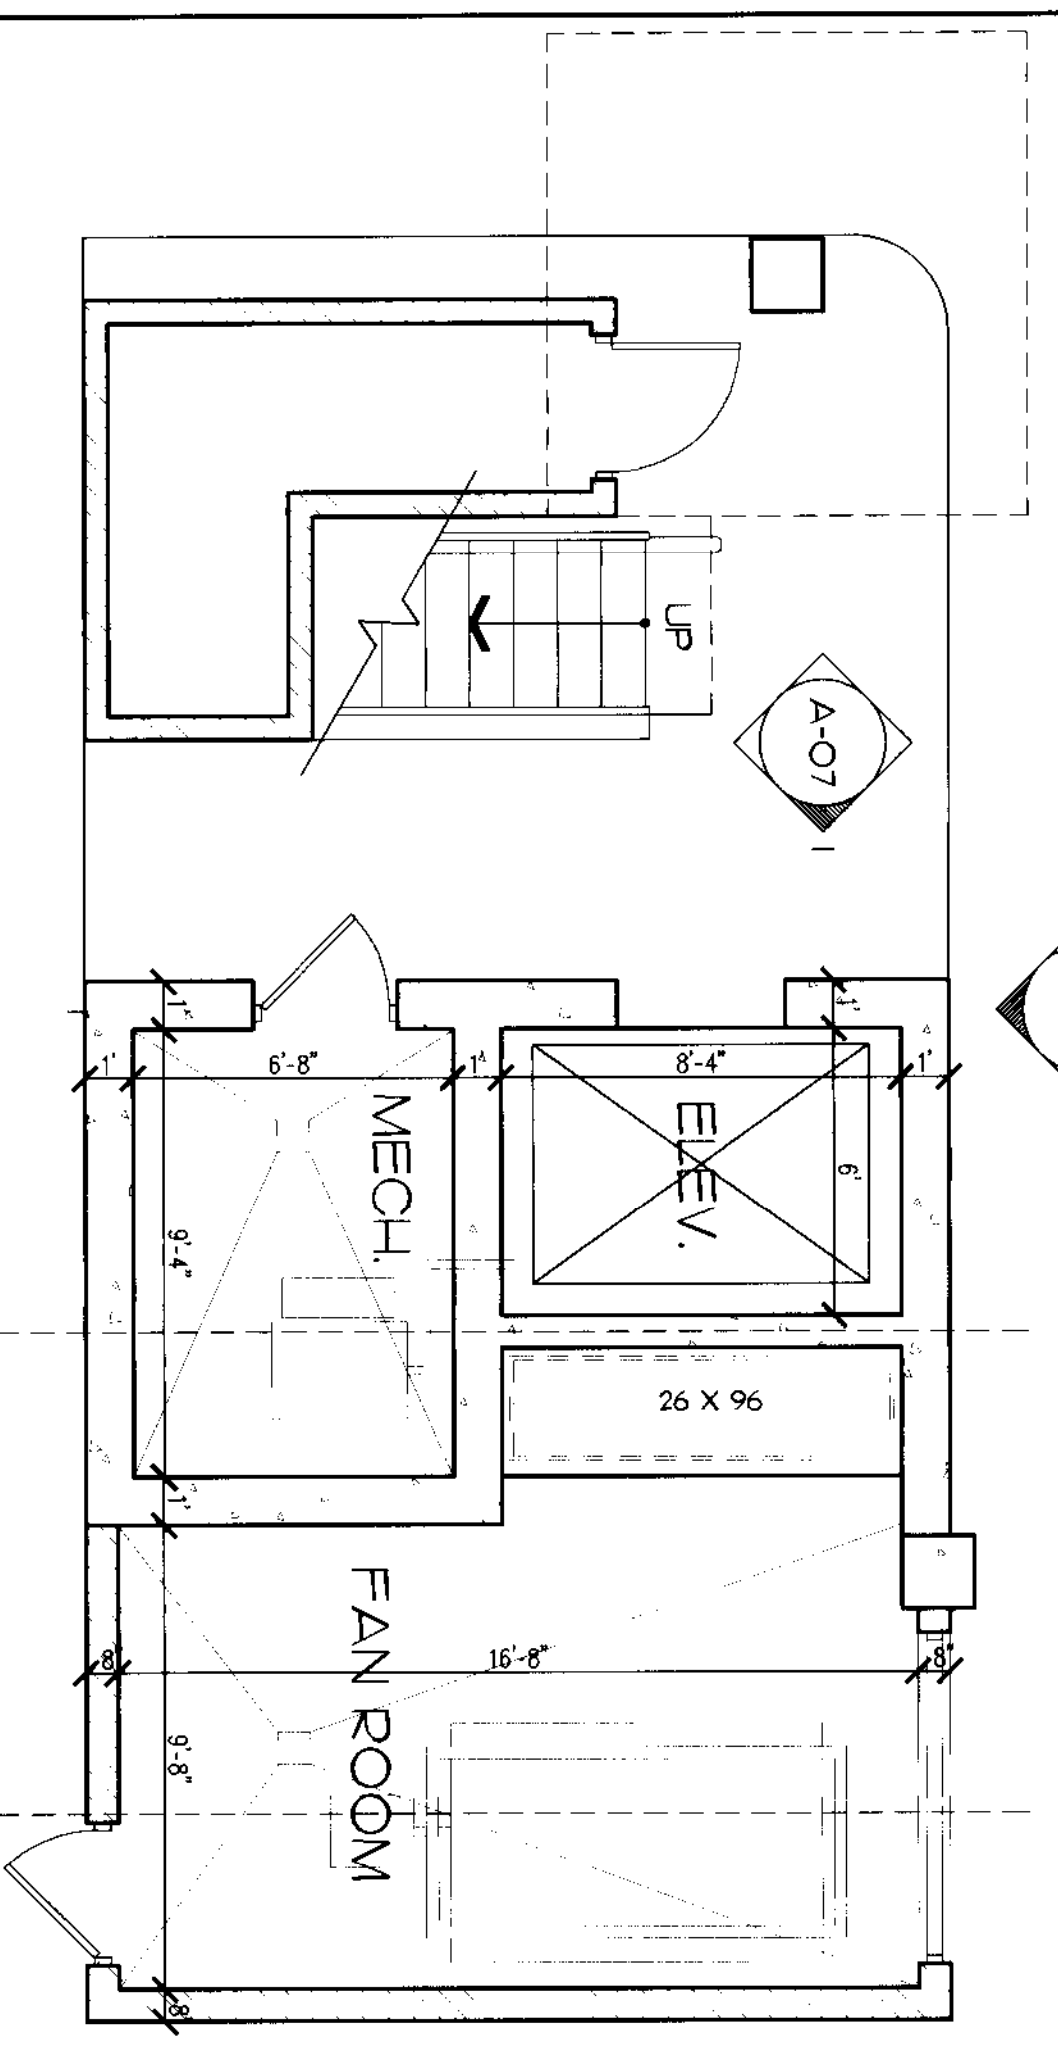


ELEVATOR/STAIR HEADHOUSE GARAGE FLOOR PLAN

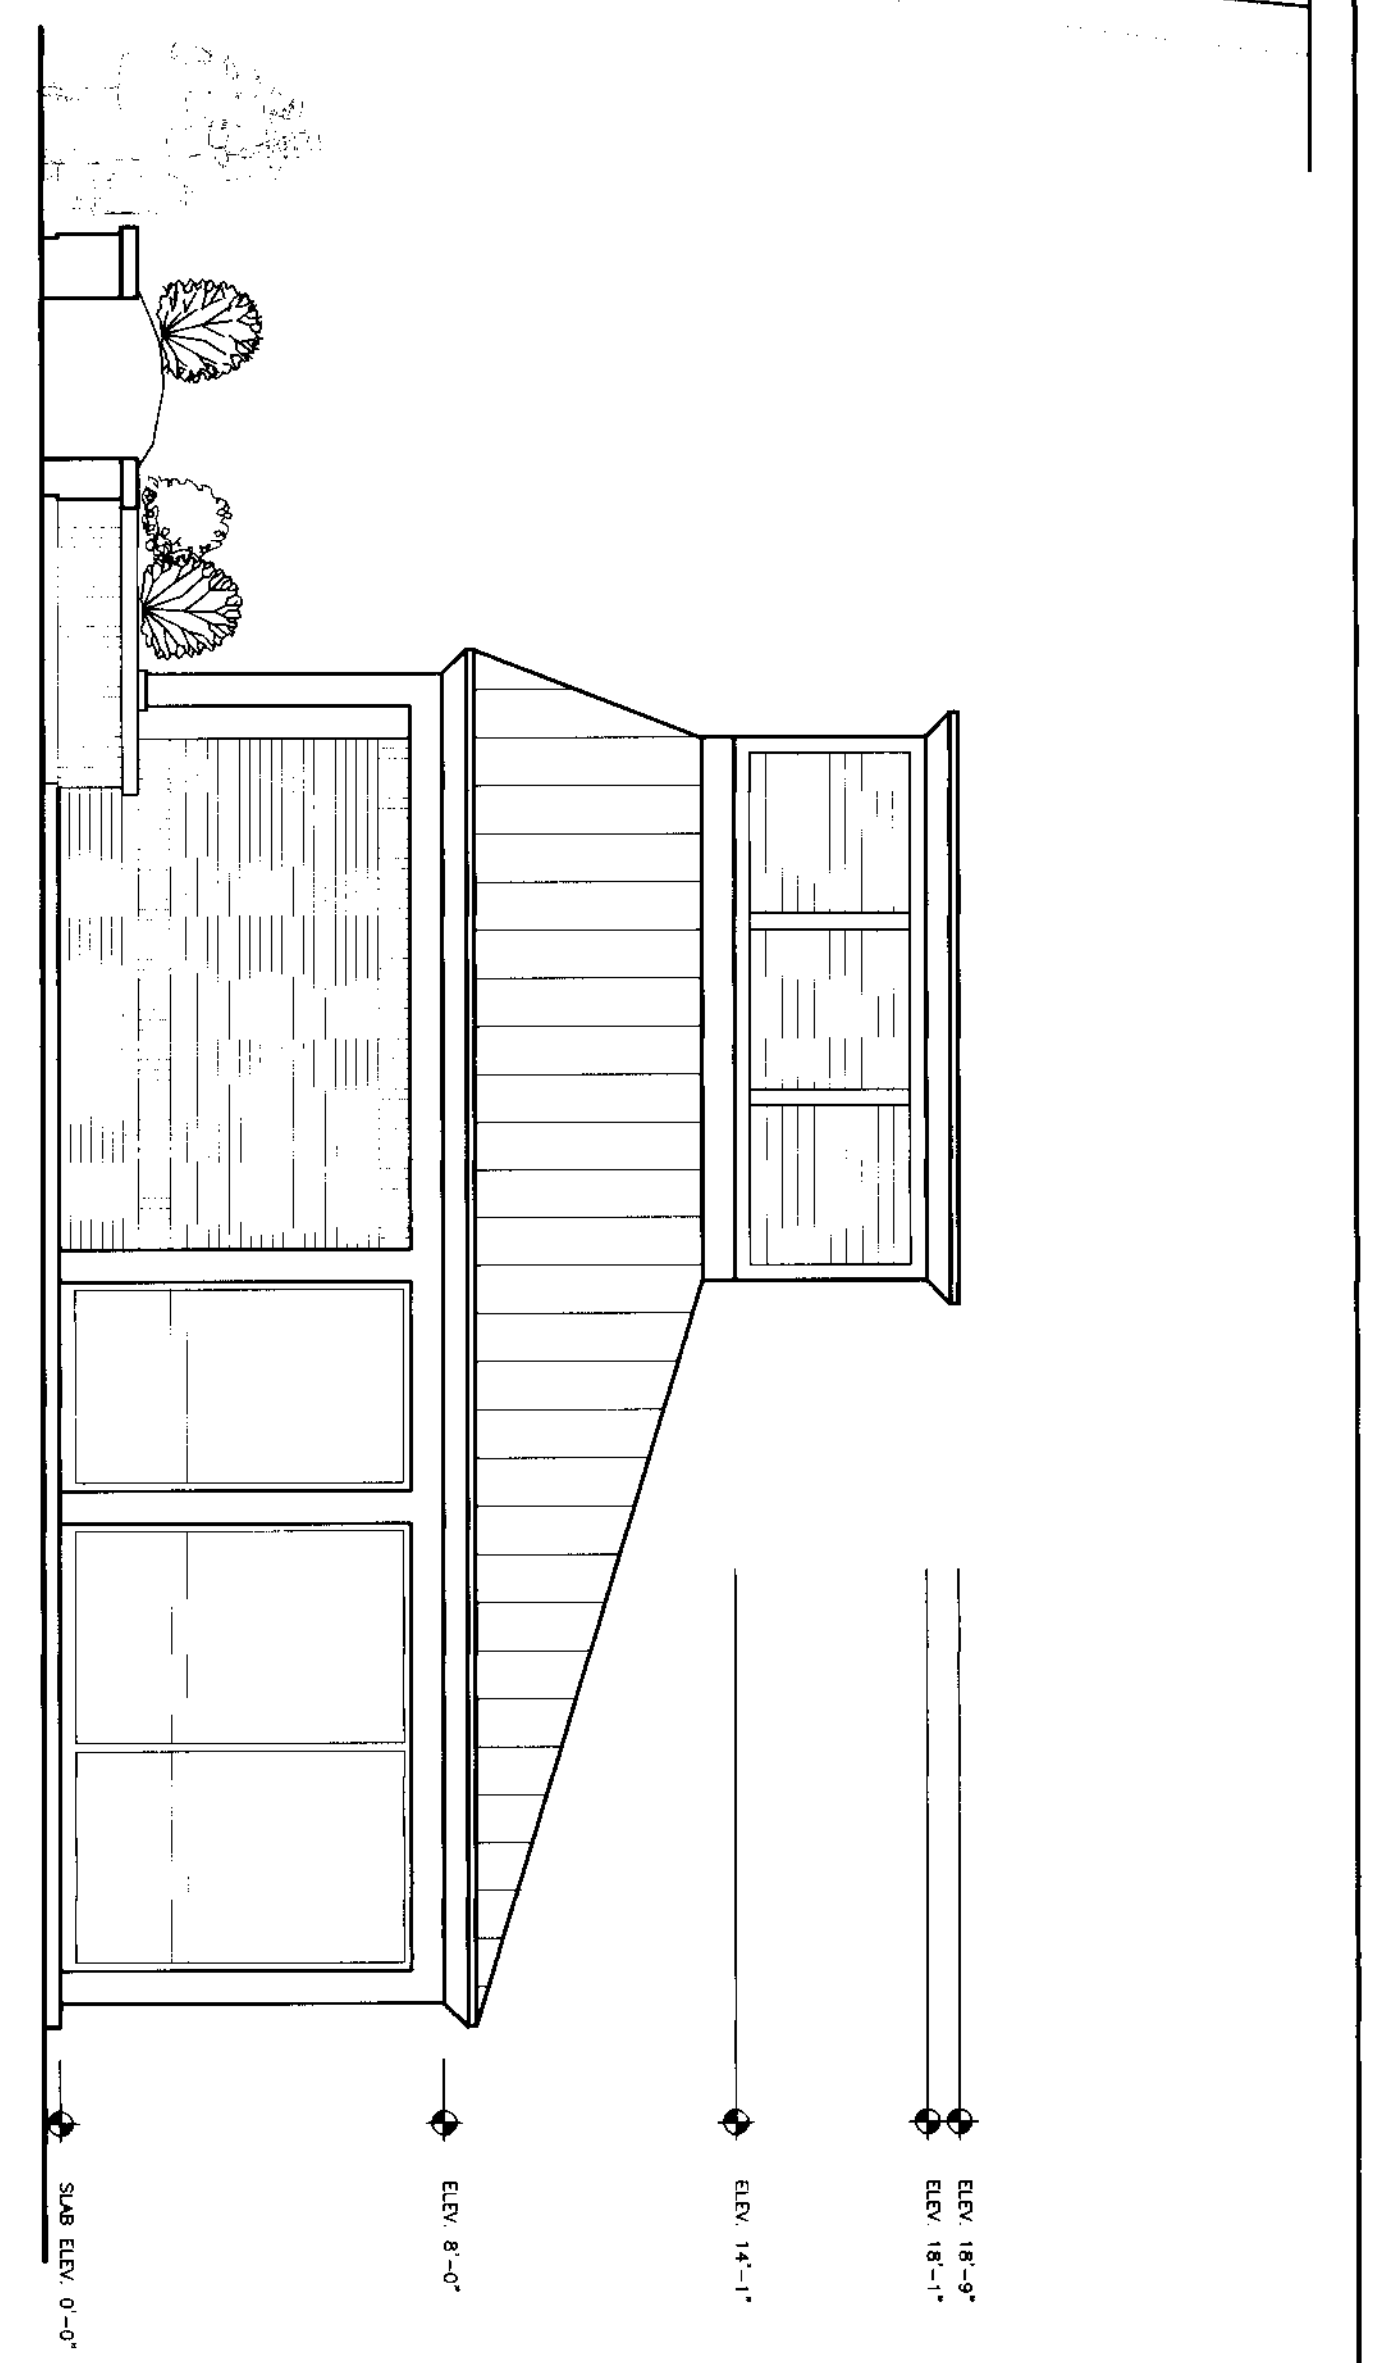


NORTH ELEVATION

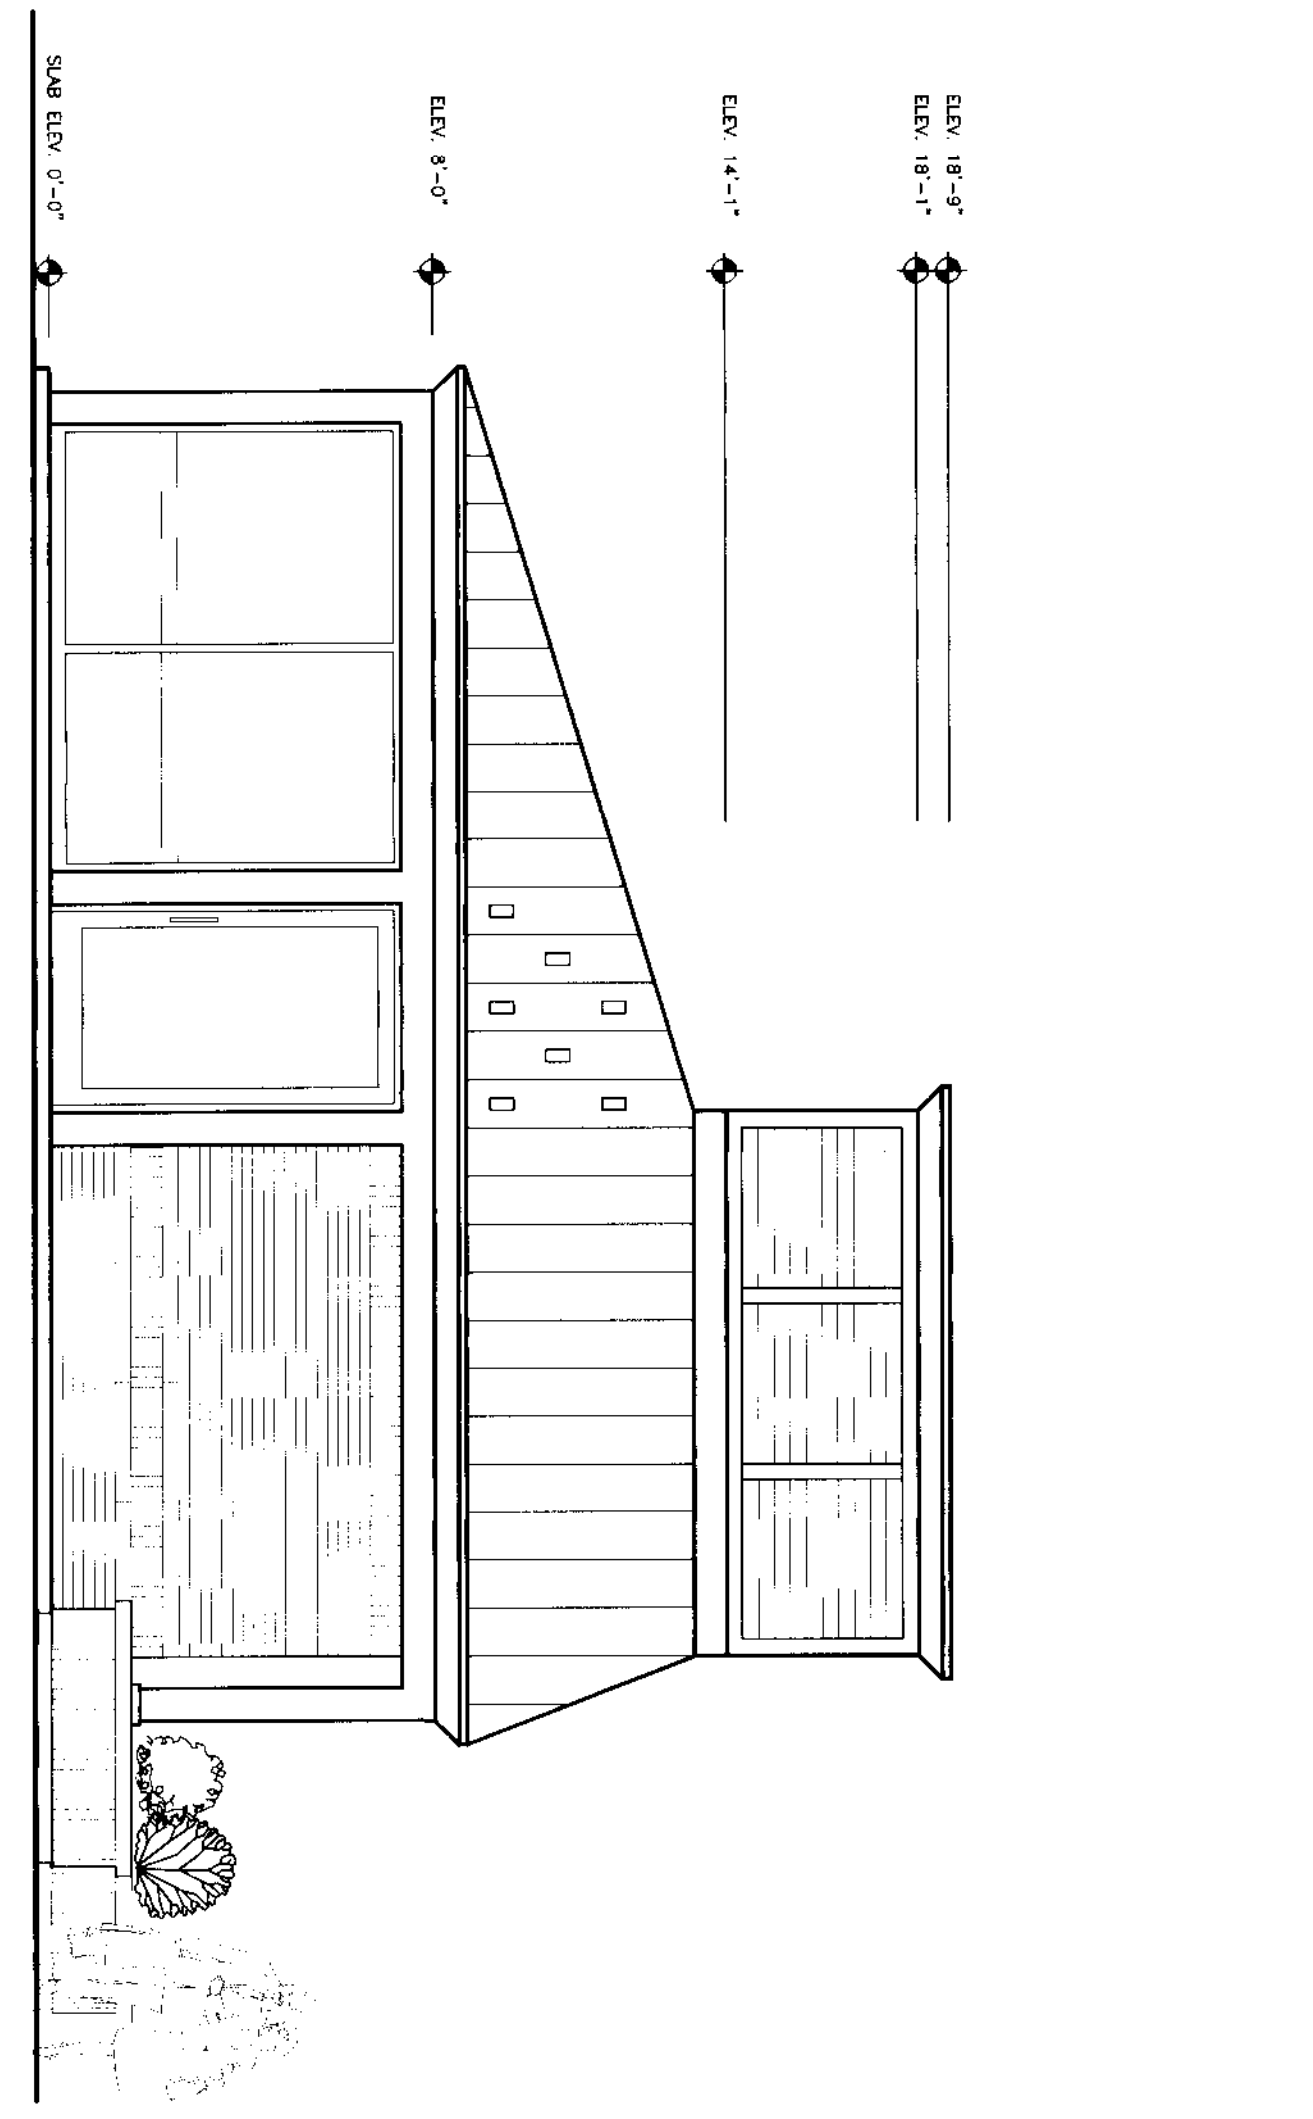


SOUTH ELEVATION

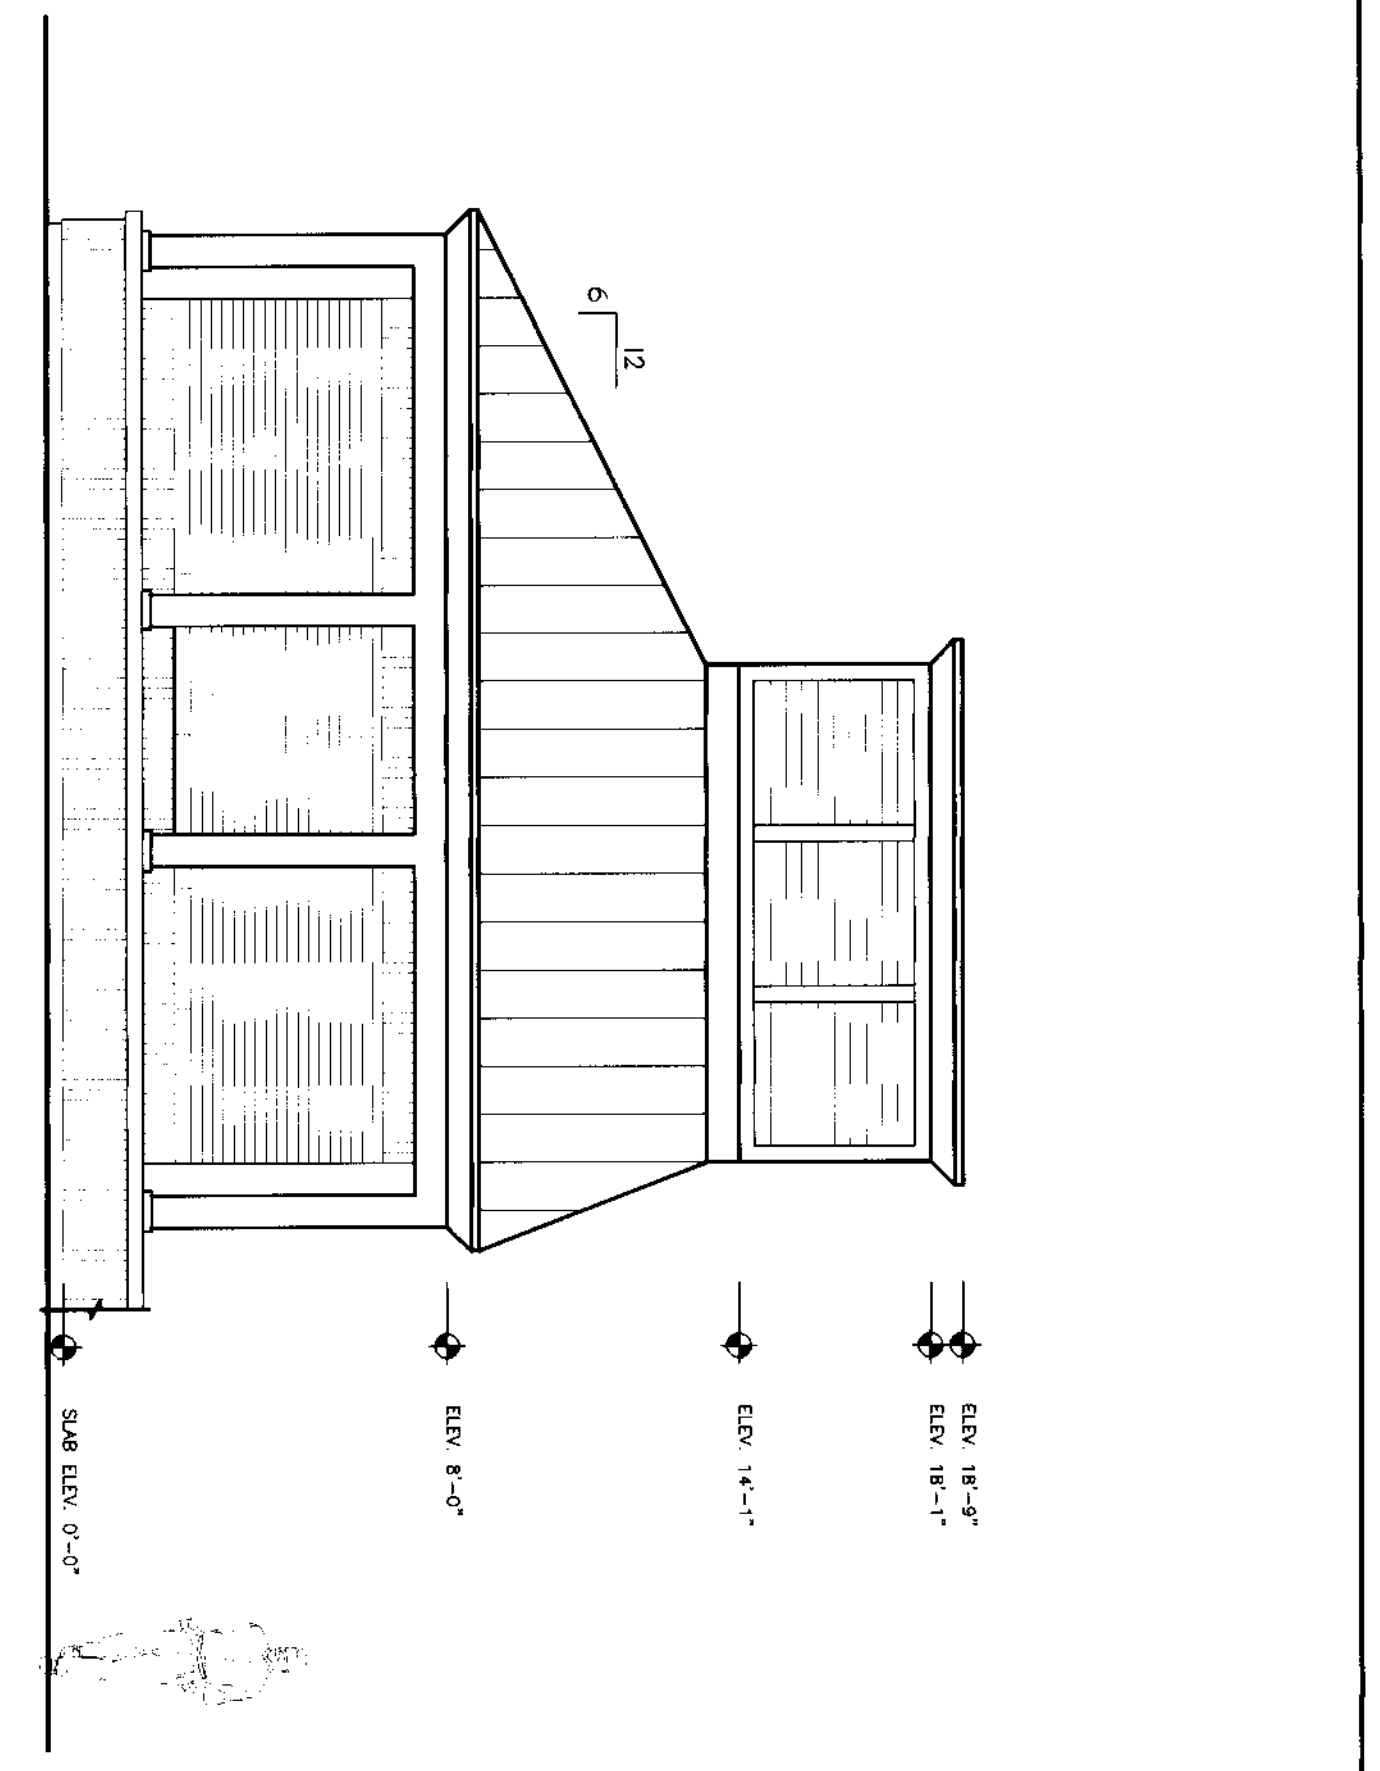


EAST ELEVATION

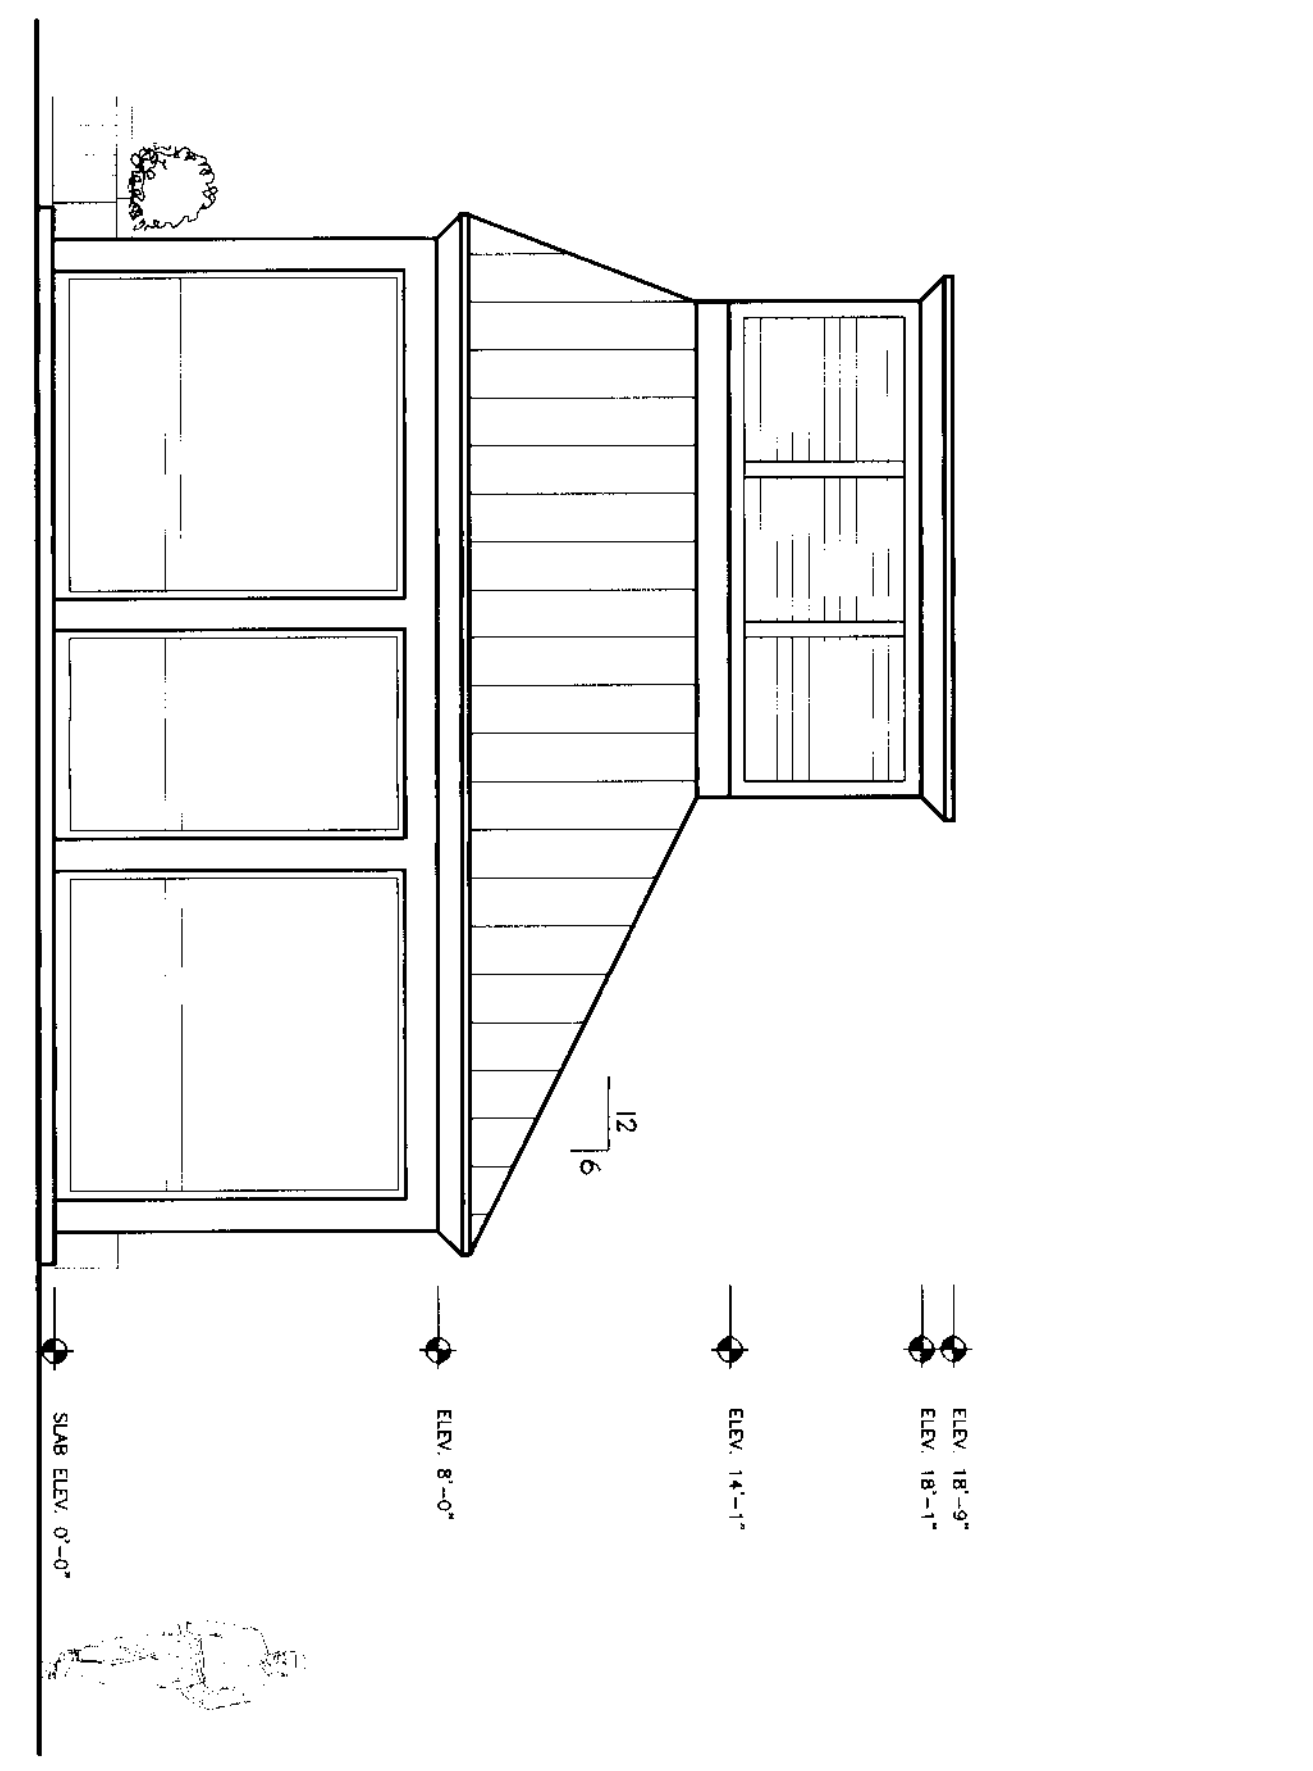


WEST ELEVATION

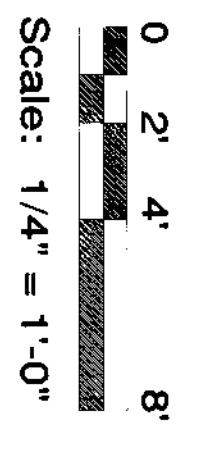


A0-2	SCALE: 1/4" = 1'-0" DESIGNED: [] DRAWN: [] CHECKED: [] FILE NAME: [] PLOTTED: 09/07/1999 ISSUE DATE: mm/dd/yy JOB NO.: 28011	AMHERST GARAGE AMHERST, MASSACHUSETTS ELEVATOR / STAIR HEADHOUSE PLANS AND ELEVATIONS	<table border="1" style="width: 100%; border-collapse: collapse;"> <thead> <tr> <th style="width: 10%;">No.</th> <th style="width: 10%;">Date</th> <th style="width: 80%;">Description</th> </tr> </thead> <tbody> <tr> <td> </td> <td> </td> <td> </td> </tr> <tr> <td> </td> <td> </td> <td> </td> </tr> </tbody> </table>	No.	Date	Description							Wallace, Floyd, Associates Inc. Architecture Landscape Architecture Planning Urban Design 273 Summer Street Boston, MA 02210 (617) 350-7400 Fax: (617) 350-0051	CHA CLOUGH, HARBOUR & ASSOCIATES LLP ENGINEERS, SURVEYORS, PLANNERS & LANDSCAPE ARCHITECTS 1100 AVENUE OF THE STARS SUITE 2000 FALLS CHURCH, VA 22044	DESMAN ASSOCIATES A DIVISION OF DESMAN, INC. 800 ONE CHURCH AVENUE, 20TH FLOOR BALTIMORE, MD 21202
	No.	Date	Description												

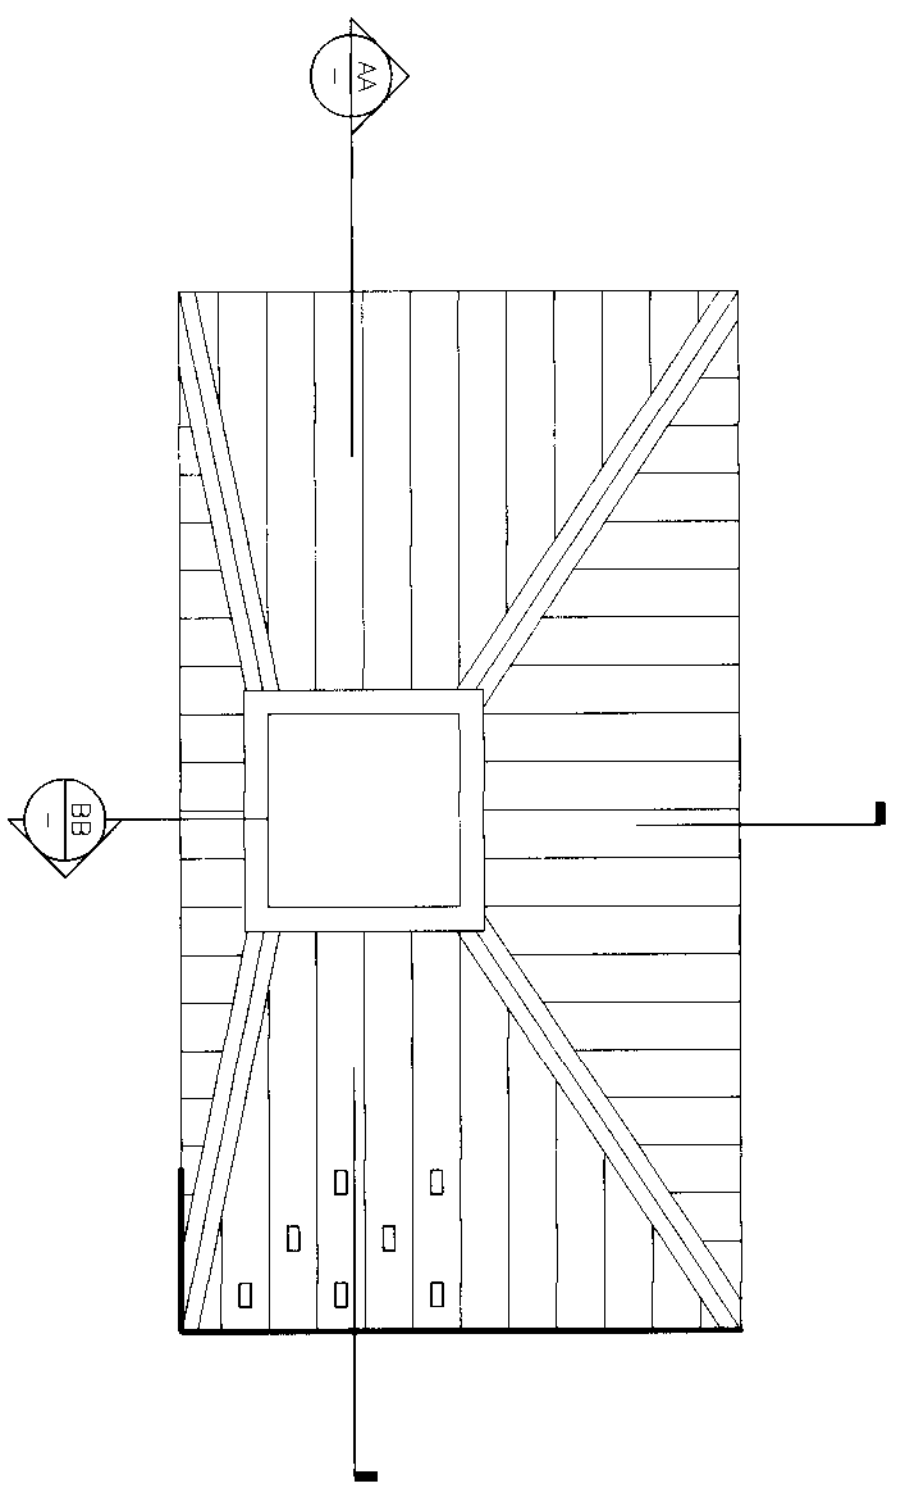


⊕ STAIR HEADHOUSE ROOF PLAN

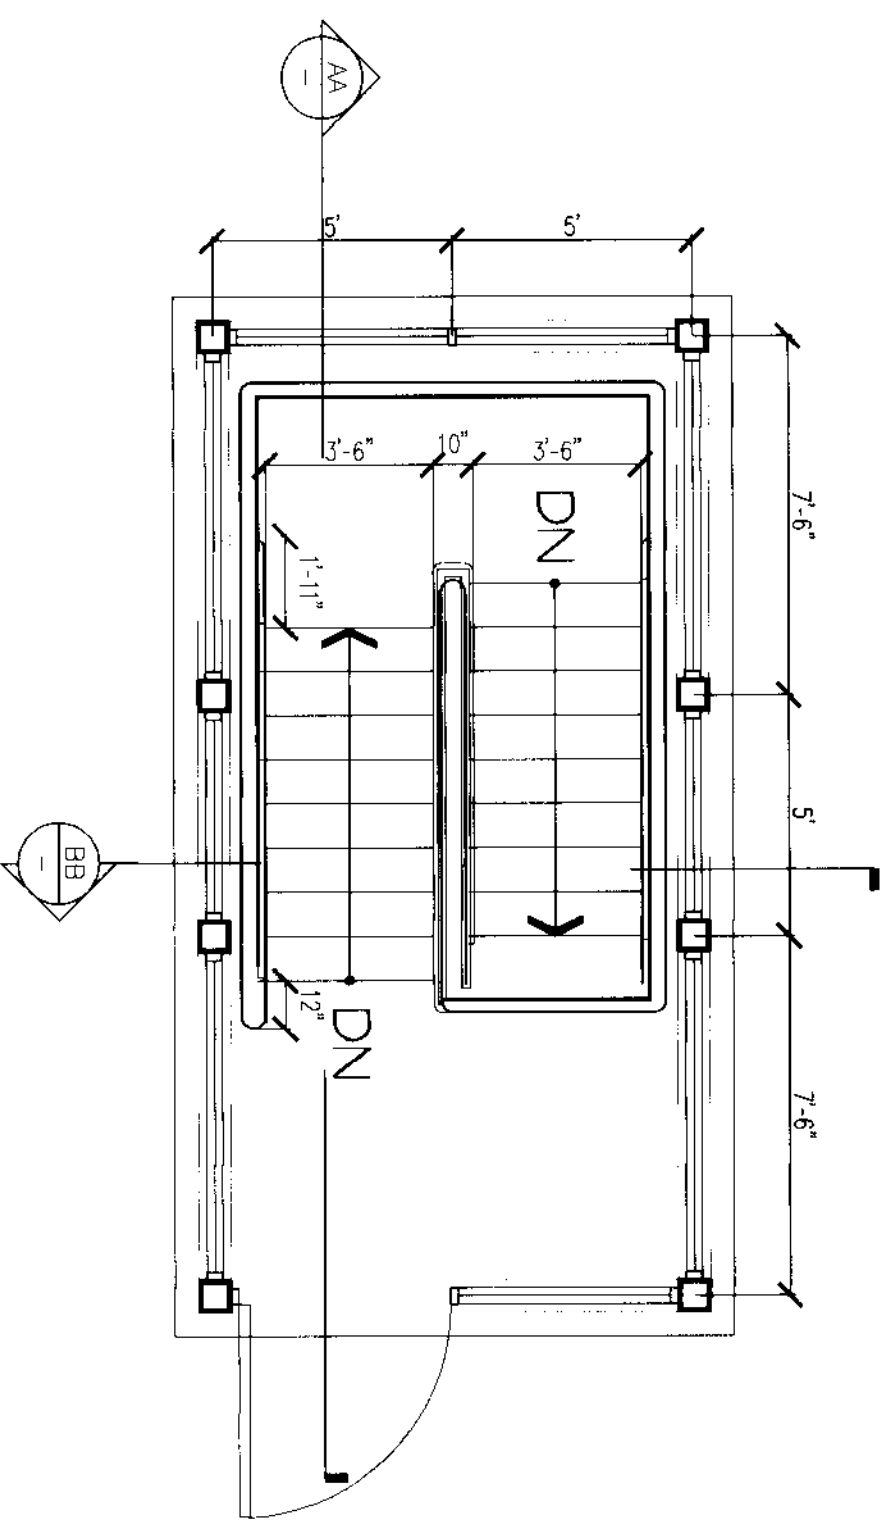


⊕ STAIR HEADHOUSE GRADE FLOOR PLAN

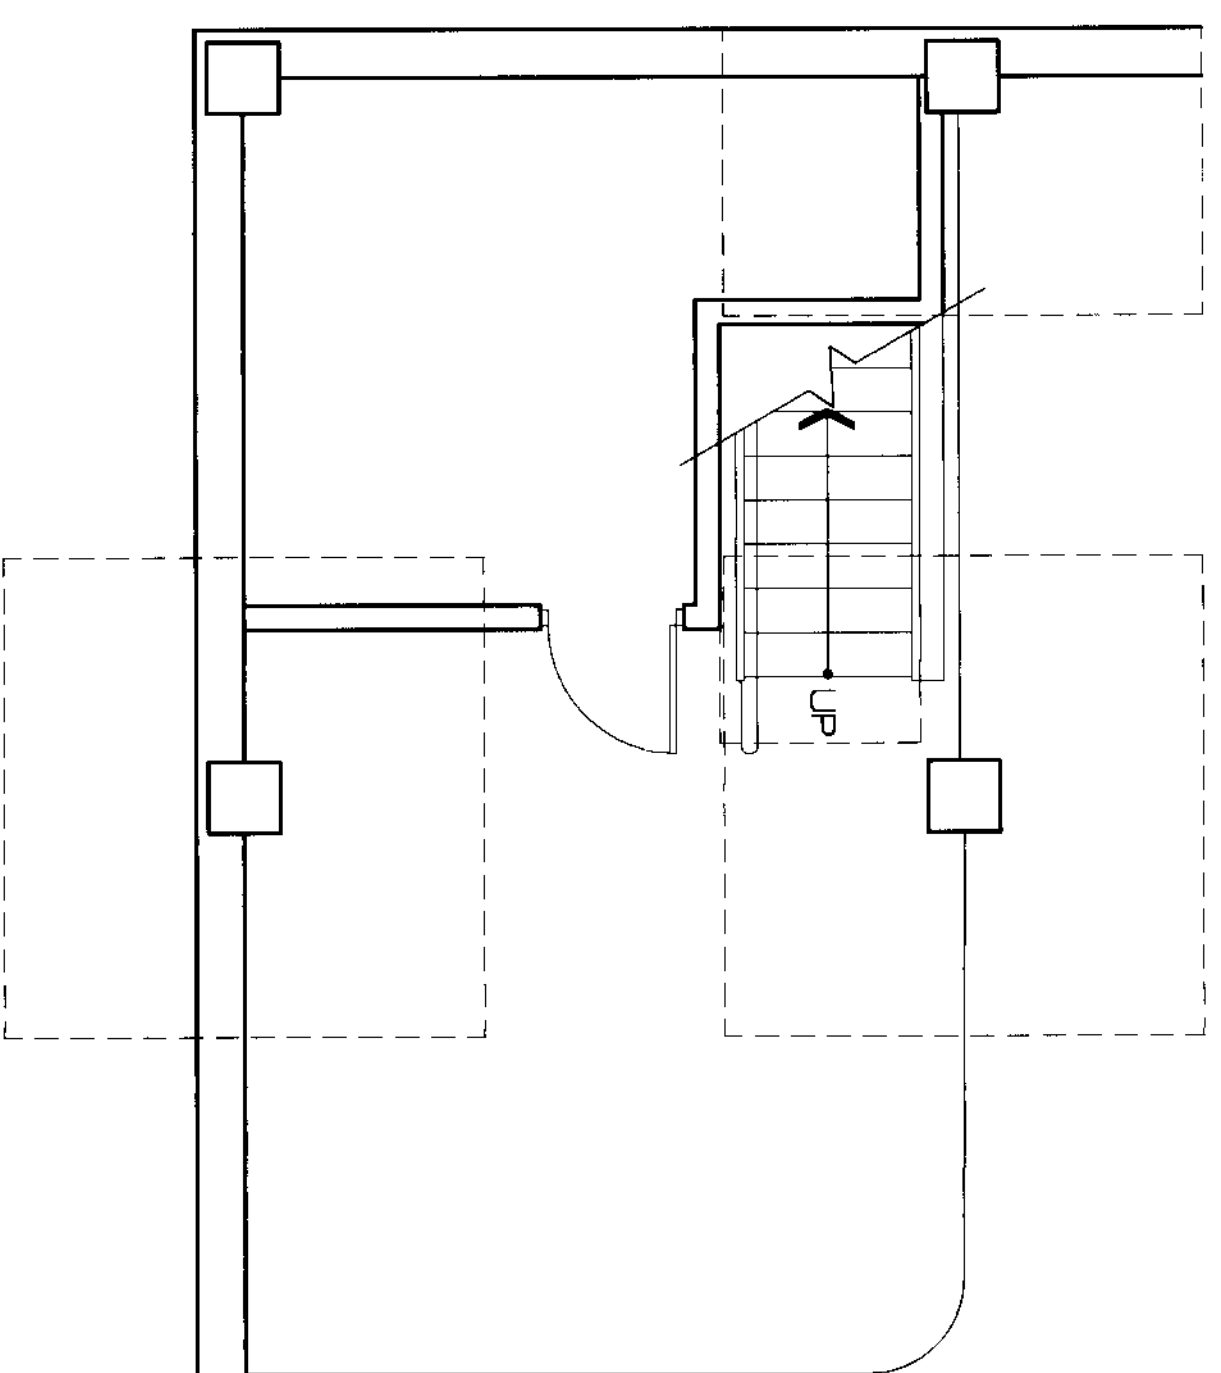


⊕ STAIR HEADHOUSE GARAGE FLOOR PLAN

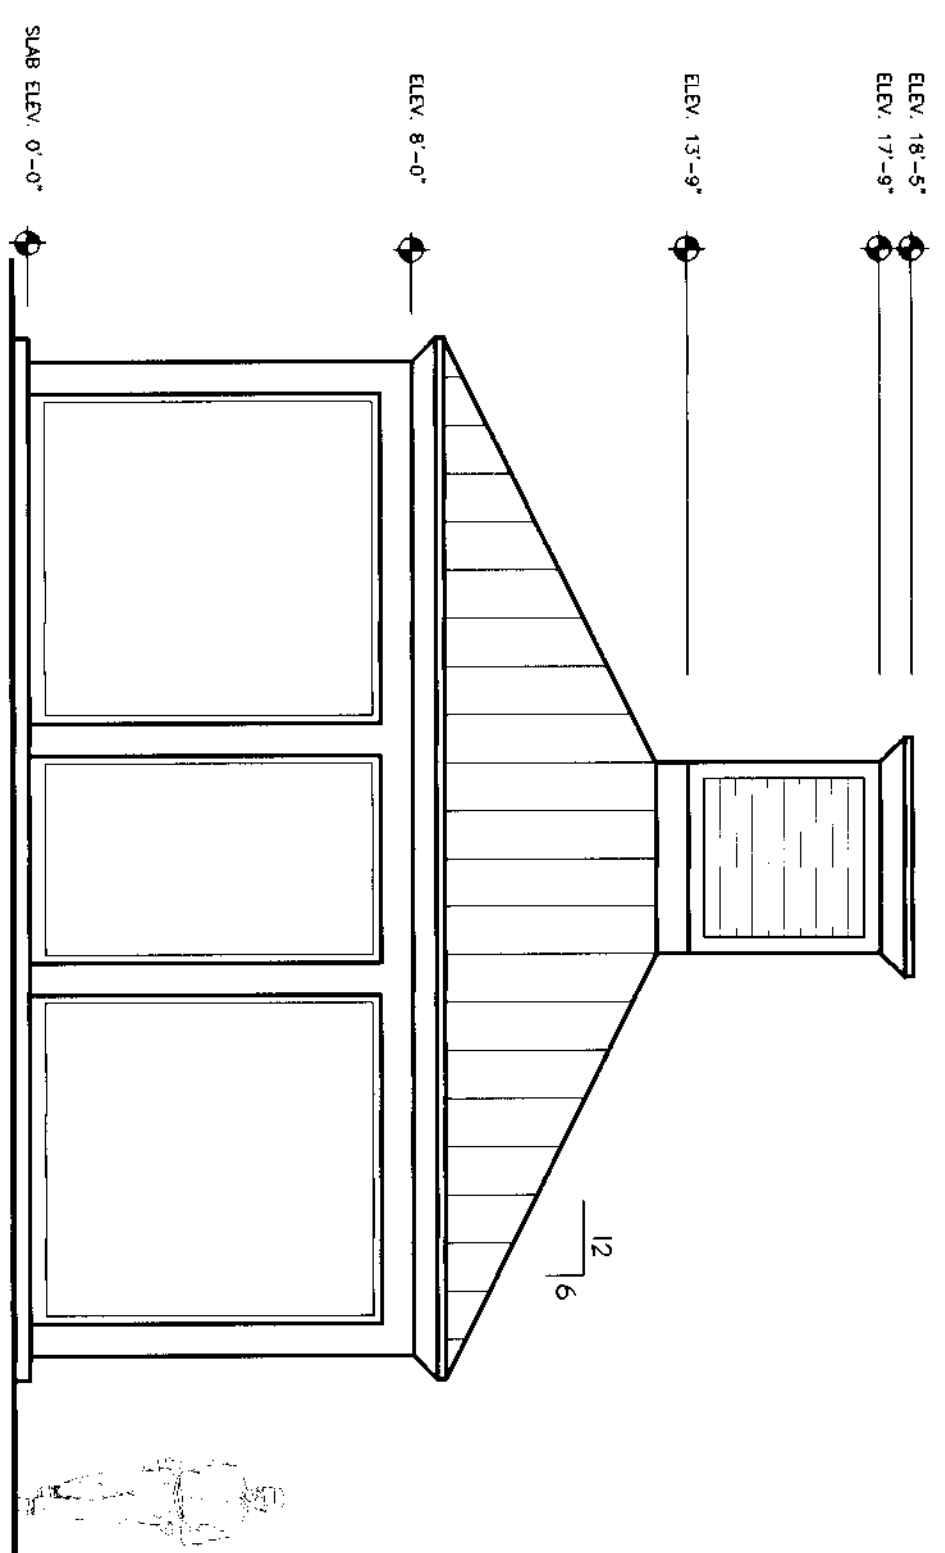


NORTH ELEVATION

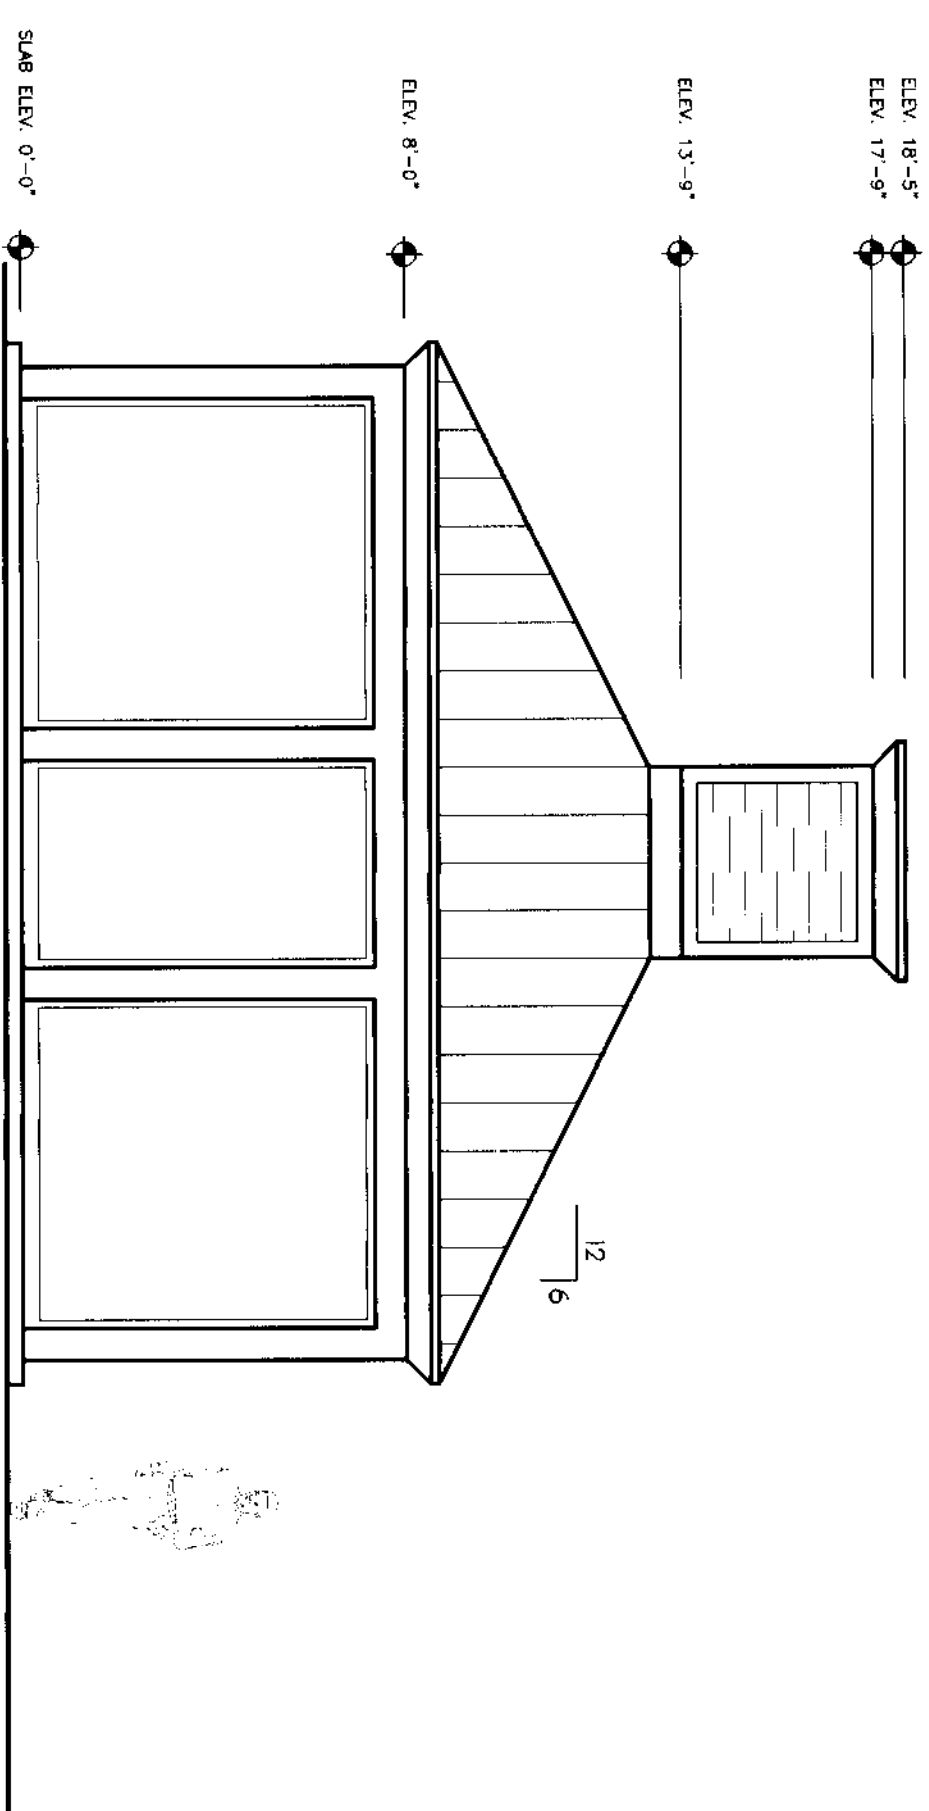


SOUTH ELEVATION

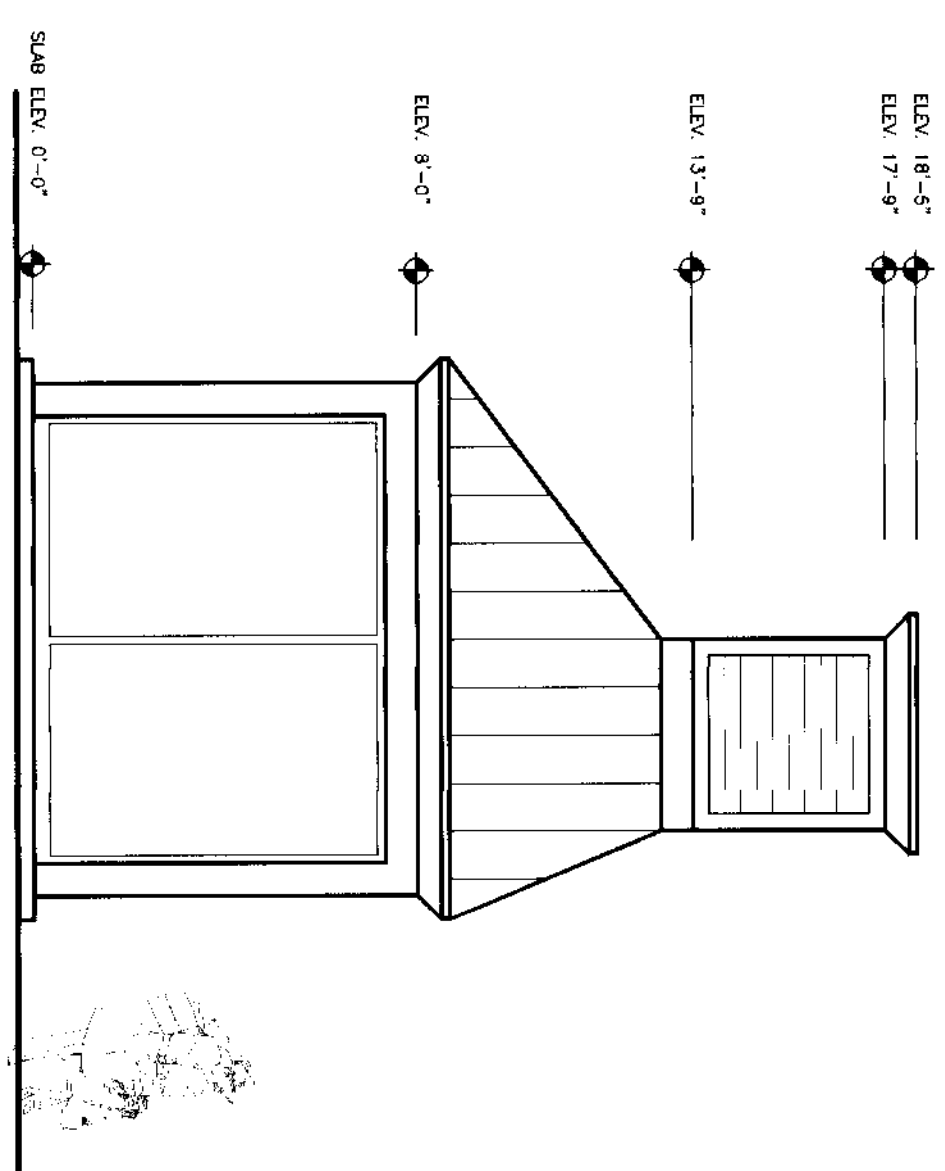


WEST ELEVATION

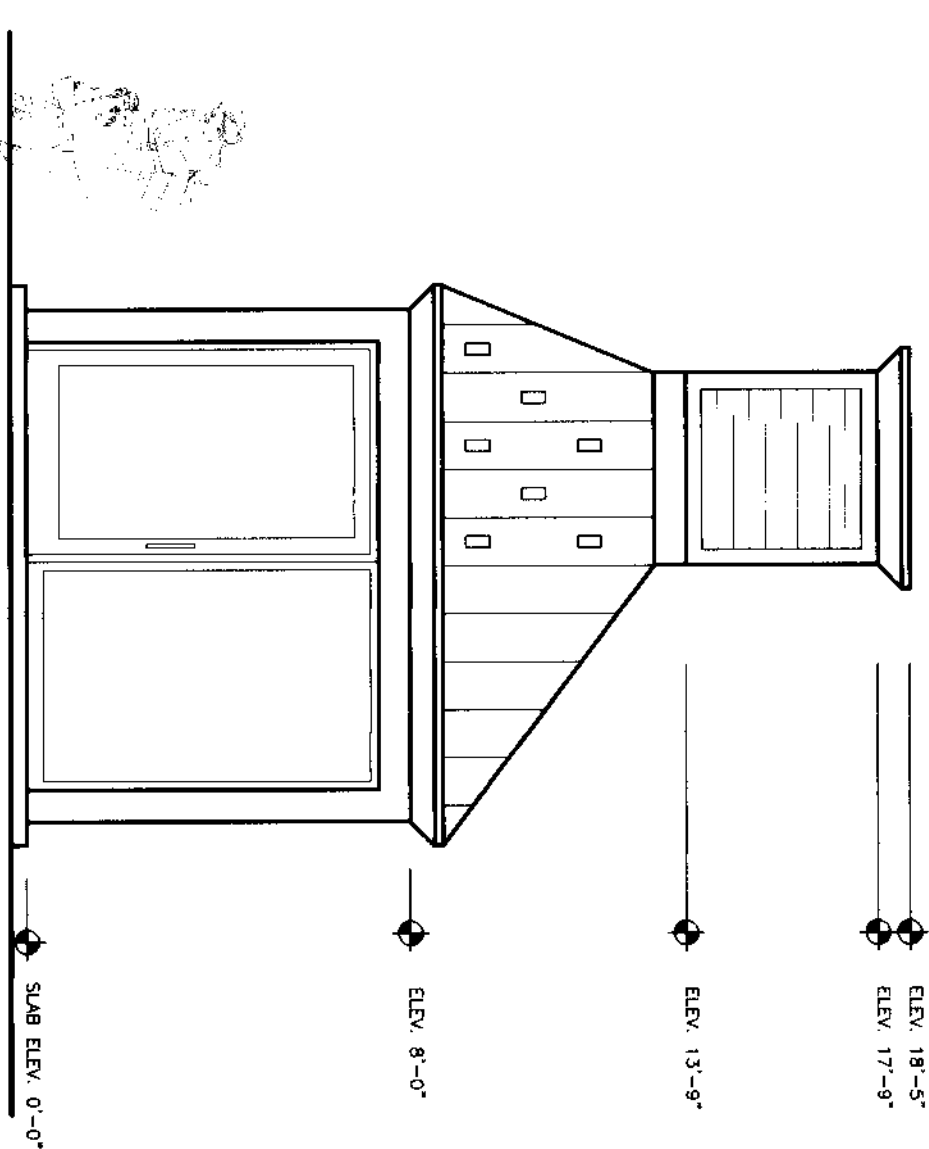

EAST ELEVATION

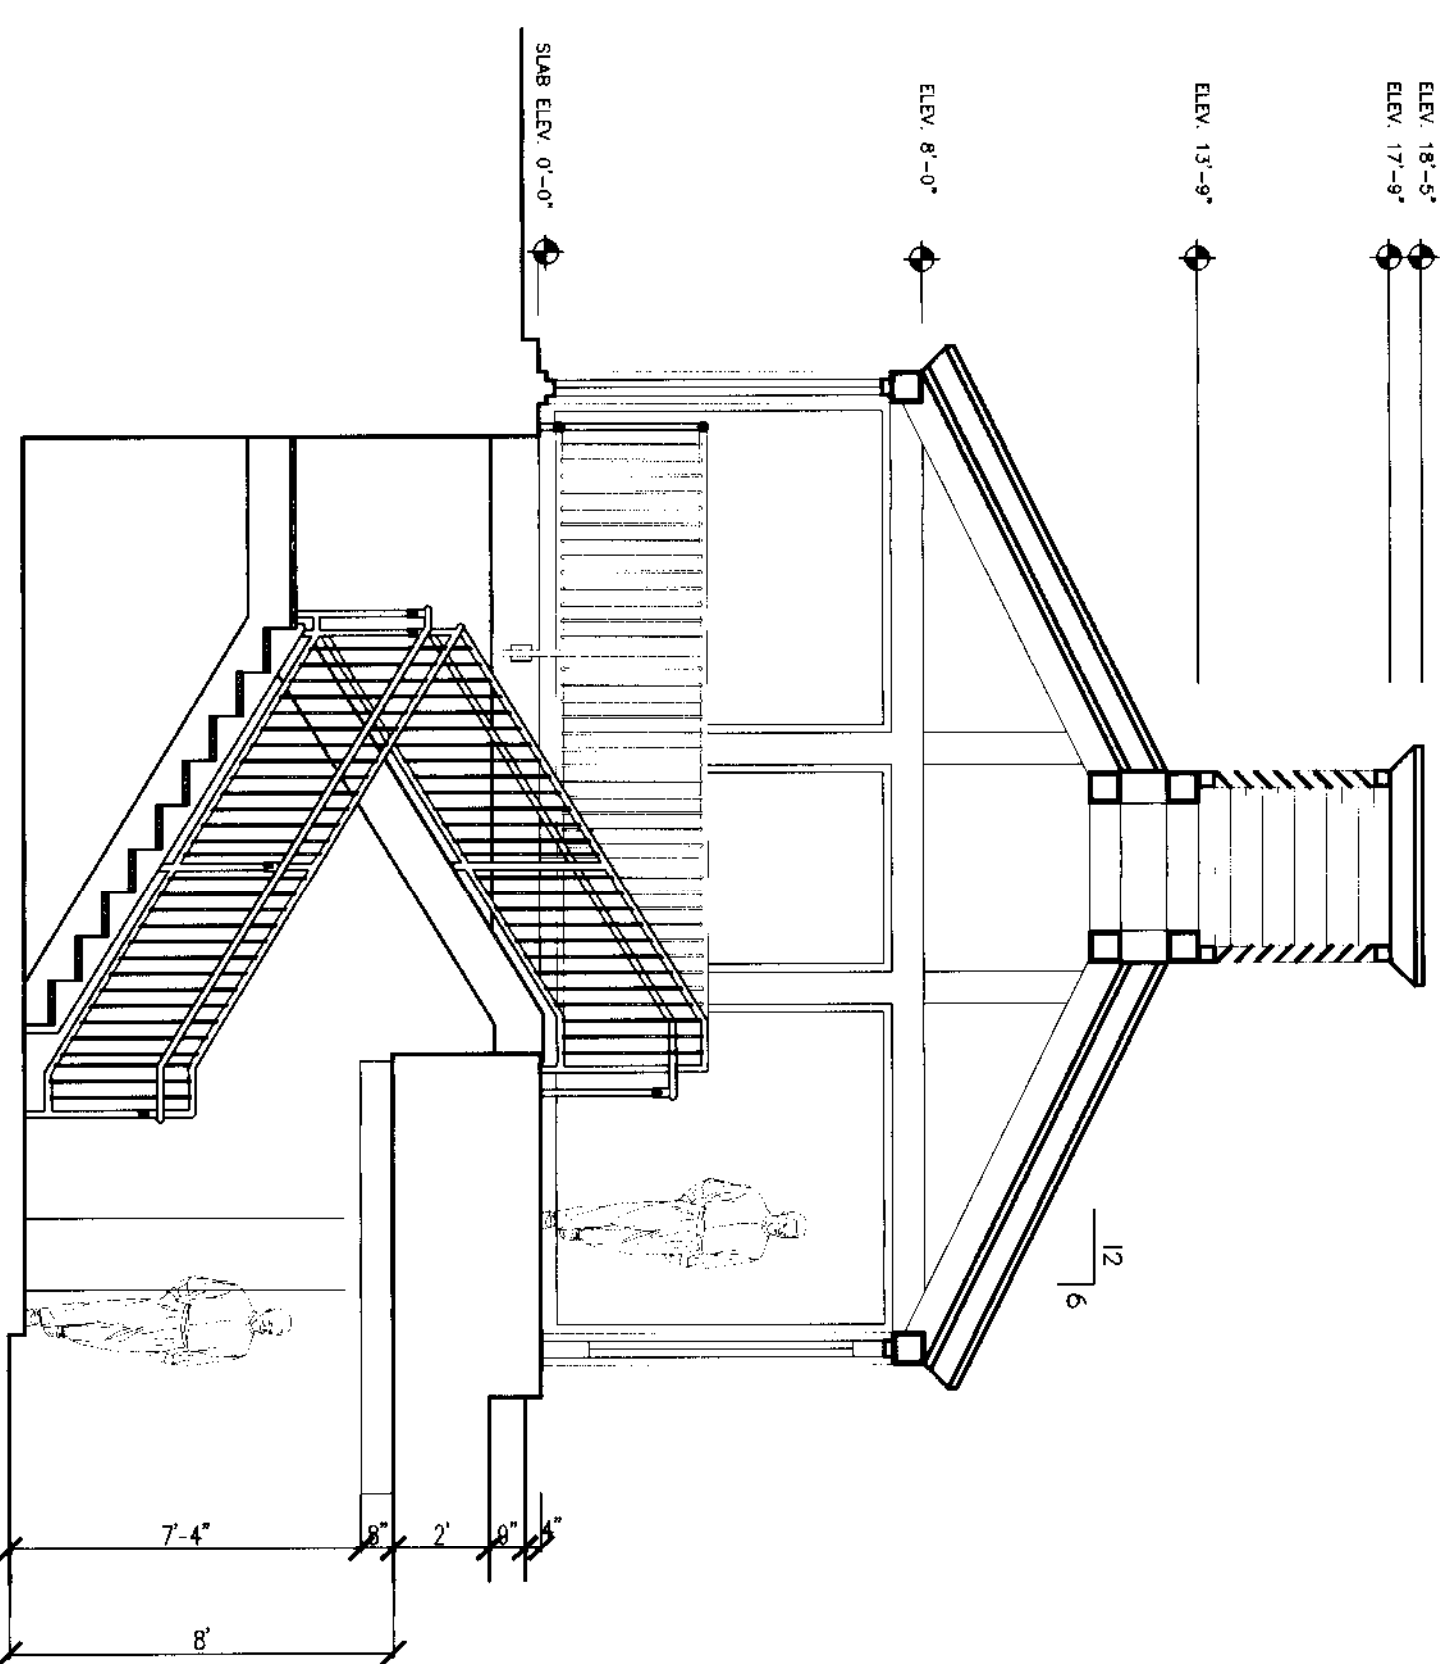

SECTION AA

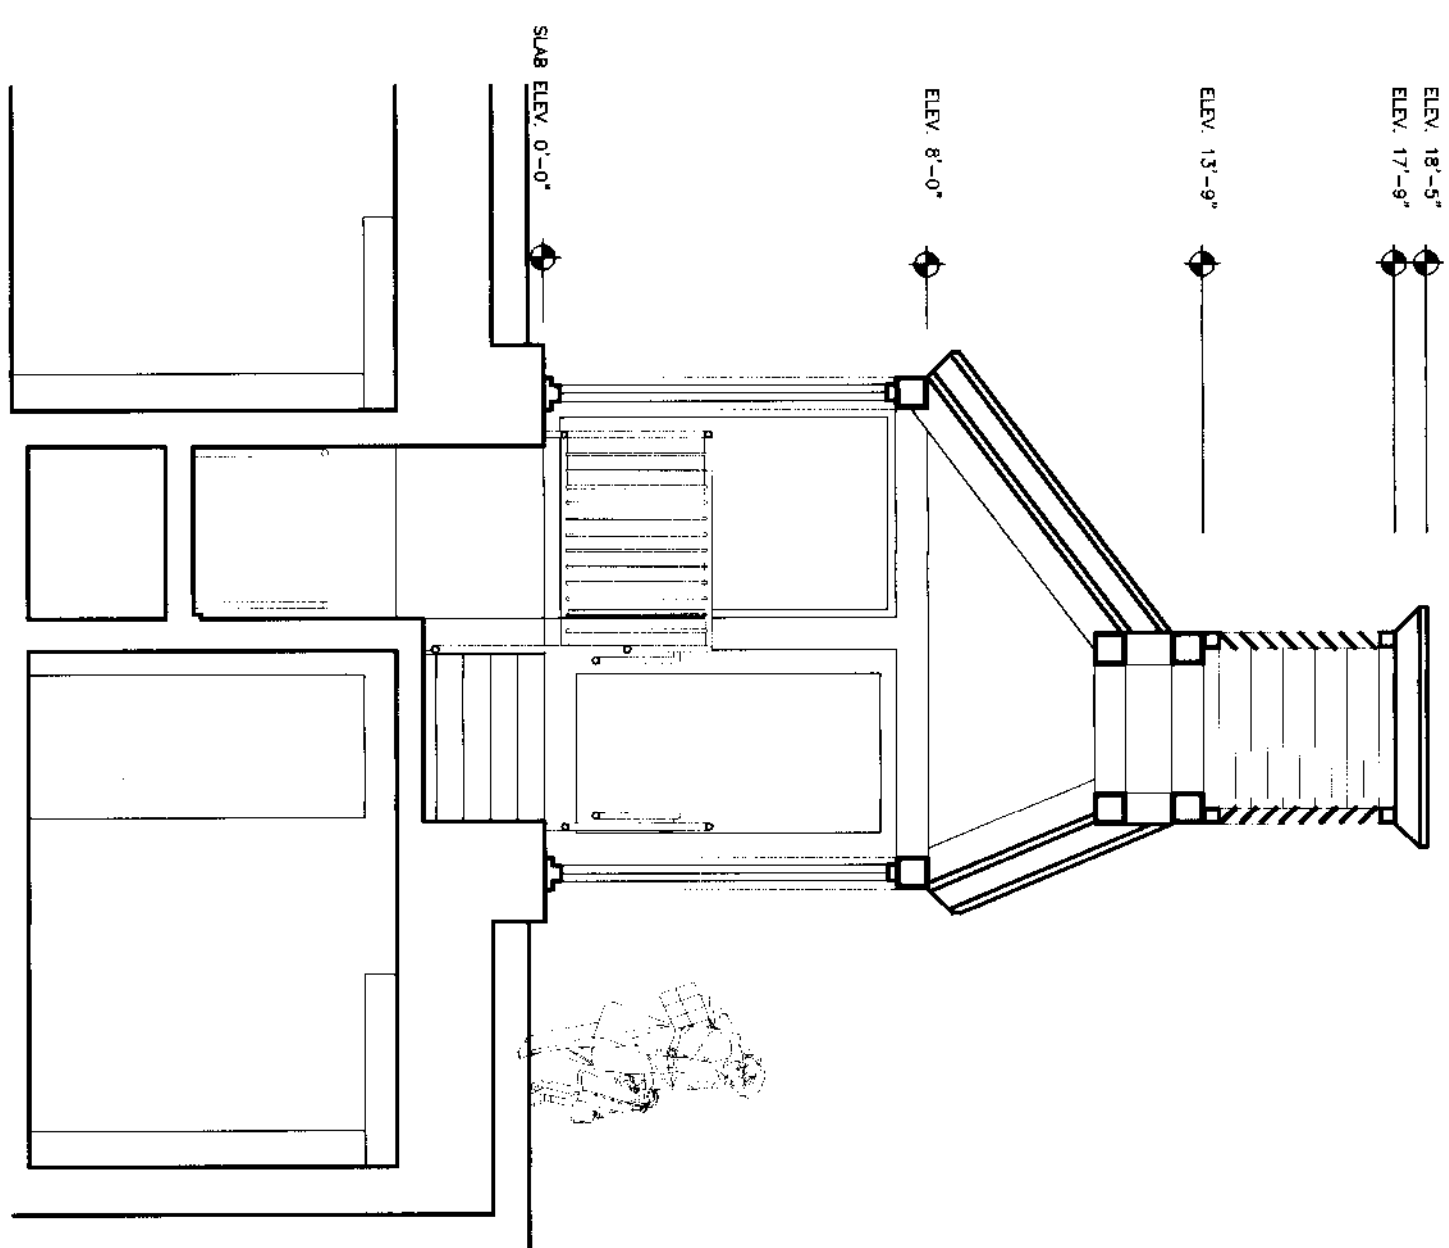

SECTION BB

A-04

AMHERST GARAGE
AMHERST, MASSACHUSETTS
STAIR HEADHOUSE PLANS
ELEVATIONS AND SECTIONS

SCALE	1/8" = 1'-0"
DESIGNED	
DRAWN	
CHECKED	
FILE NAME	AMH-117.RVT
PLOTTED	09/07/1999
ISSUE DATE	mm/dd/yy
JOB NO.	128011


No.	Date	Description
Revisions		

Wallace, Floyd, Associates Inc.
Architecture | 273 Summer Street
Landscape Architecture | Boston, MA 02210
Planning | (617) 350-7480
Urban Design | Fax: (617) 350-0051

CHA **CLOUGH, HARBOUR & ASSOCIATES LLP**
ENGINEERS, SURVEYORS, PLANNERS & LANDSCAPE ARCHITECTS
1100 BROADWAY
NEW YORK, NY 10004
TEL: (212) 512-2000 FAX: (212) 512-2001

DESMAN ASSOCIATES
A DIVISION OF EDMAN, INC.
NEW YORK CHICAGO WASHINGTON, D.C. LOS ANGELES ATLANTA BALTIMORE

WALKWAY FROM COMMUNITY CENTER
TOWARD CENTRAL PLAZA AREA

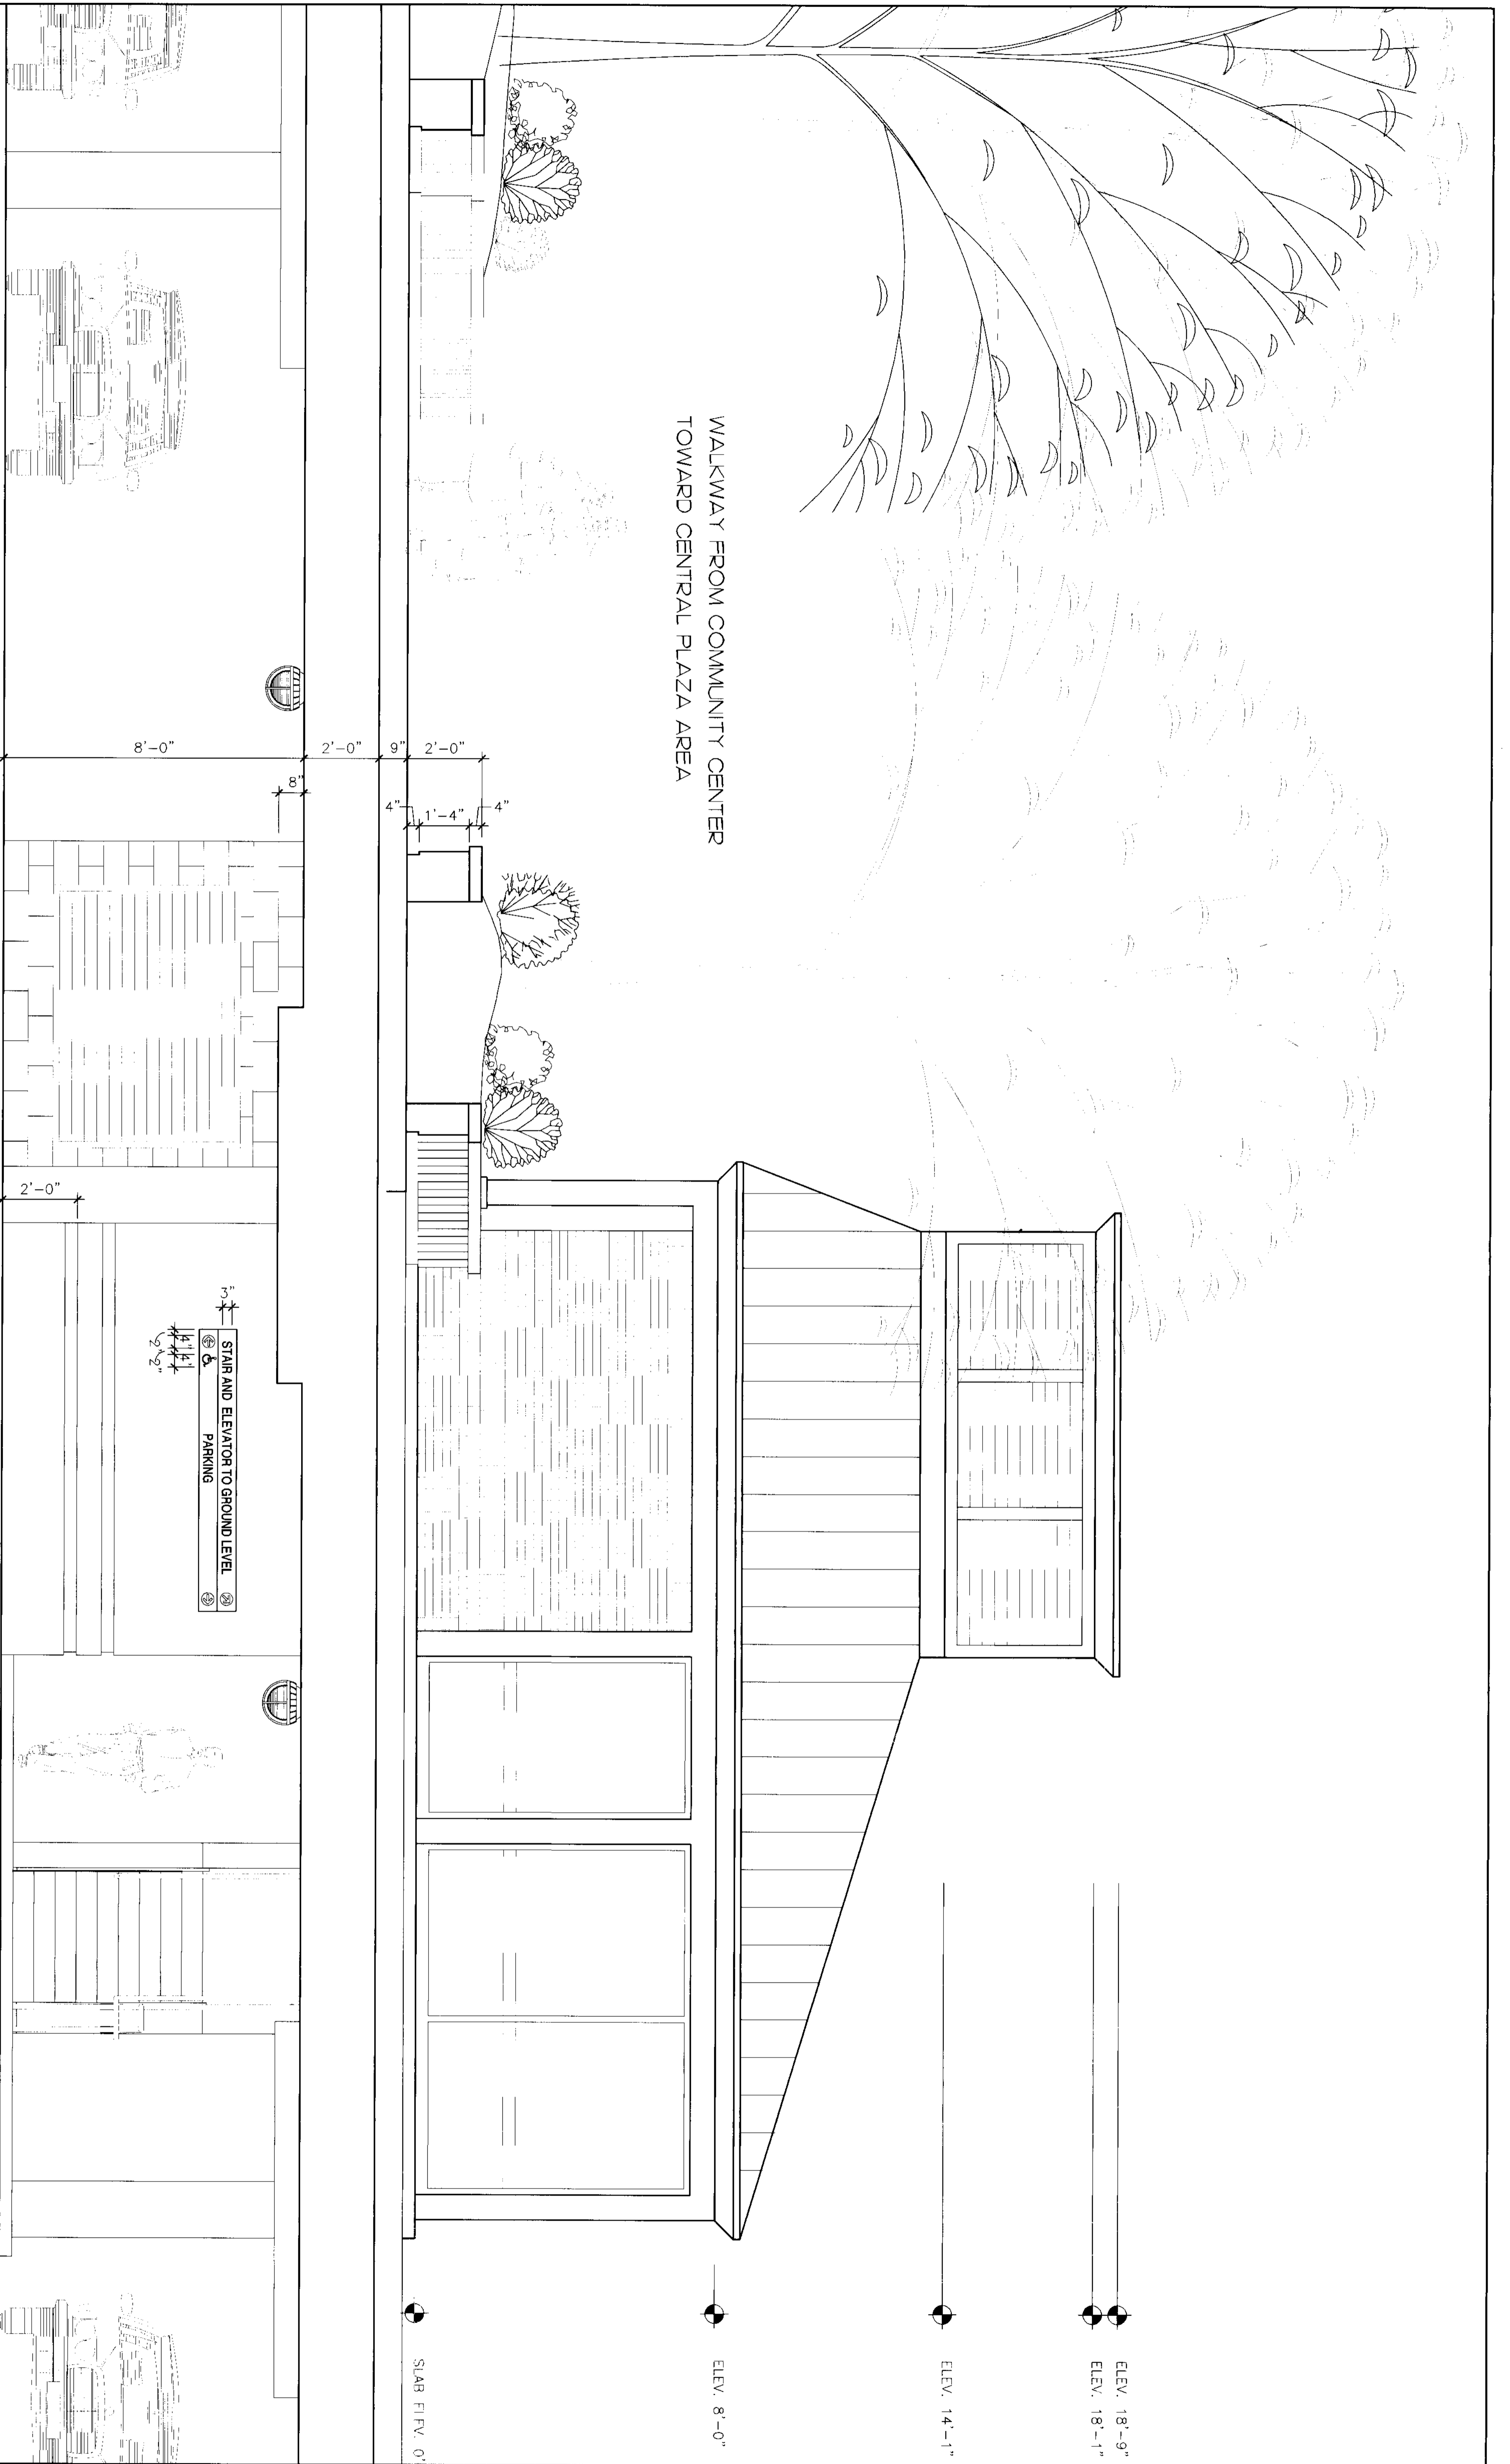

ELEVATOR STAIR HEADHOUSE INTERIOR SOUTH ELEVATION

A-06

AMHERST GARAGE
AMHERST, MASSACHUSETTS
SOUTH ELEVATION
HEADHOUSE AND PLAZA

No	Date	Description

Wallace, Floyd, Associates Inc.
Architecture
Landscape Architecture
Planning
Urban Design
273 Summer Street
Boston, MA 02210
(617) 350-7400
Fax: (617) 350-0051

CHA CLOUGH, HARBOUR & ASSOCIATES LLP
ENGINEERS, SURVEYORS, PLANNERS & LANDSCAPE ARCHITECTS
100 STATE STREET, SUITE 2000
NEW YORK, NY 10038
TEL: (212) 512-2000 FAX: (212) 512-2001

DESMAN ASSOCIATES
A DIVISION OF DESMAN, INC.
NEW YORK CHICAGO BOSTON WASHINGTON D.C. LOS ANGELES ATLANTA BALTIMORE

SCALE: 1/8" = 1'-0"
DESIGNED: []
DRAWN: []
CHECKED: []
FILE NAME: []
PLOTTED: 09/07/1999
ISSUE DATE: mm/dd/yy
JOB NO.: 28011

EAST INTERIOR ELEVATION/SECTION OF ELEVATOR STAIR HEADHOUSE

SCALE	DESIGNED	DRAWN	CHECKED	FILE NAME	FILED
				09/07/1999	
				mm/dd/yy	


AMHERST GARAGE
AMHERST, MASSACHUSETTS
EAST ELEVATION GARAGE
HEADHOUSE AND PLAZA

Revisions	
No.	Date

Wallace, Floyd, Associates Inc.
Architecture
2/3 Summer Street
Boston, MA 02210
(617) 350-7400
Fax: (617) 350-0051
Planning
Urban Design



CHA
ENGINEERING & ARCHITECTS
CLOUGH, HARBOUR
& ASSOCIATES LP

DESIGN ASSOCIATES
DESIGN ASSOCIATES

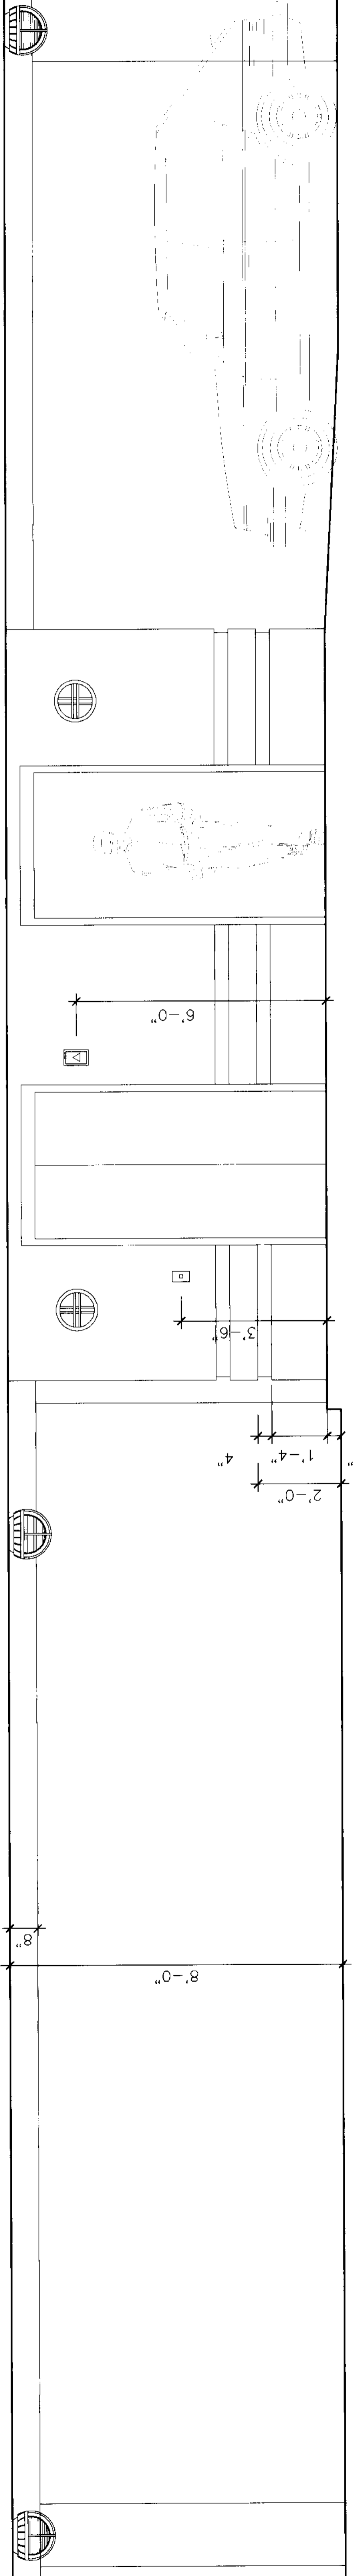

PLAZA

WALKWAY BEYOND

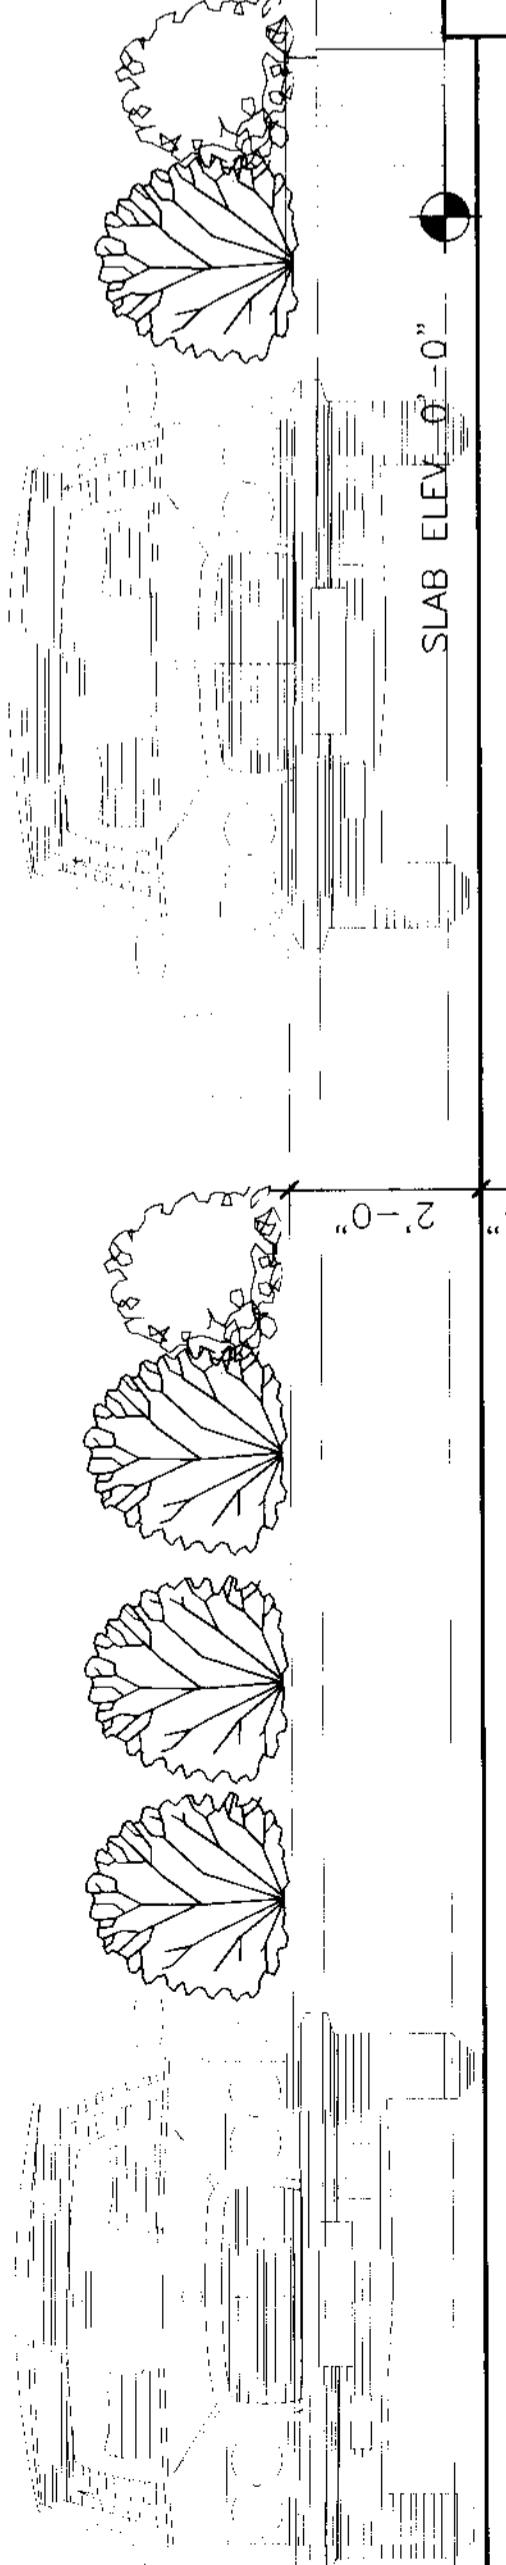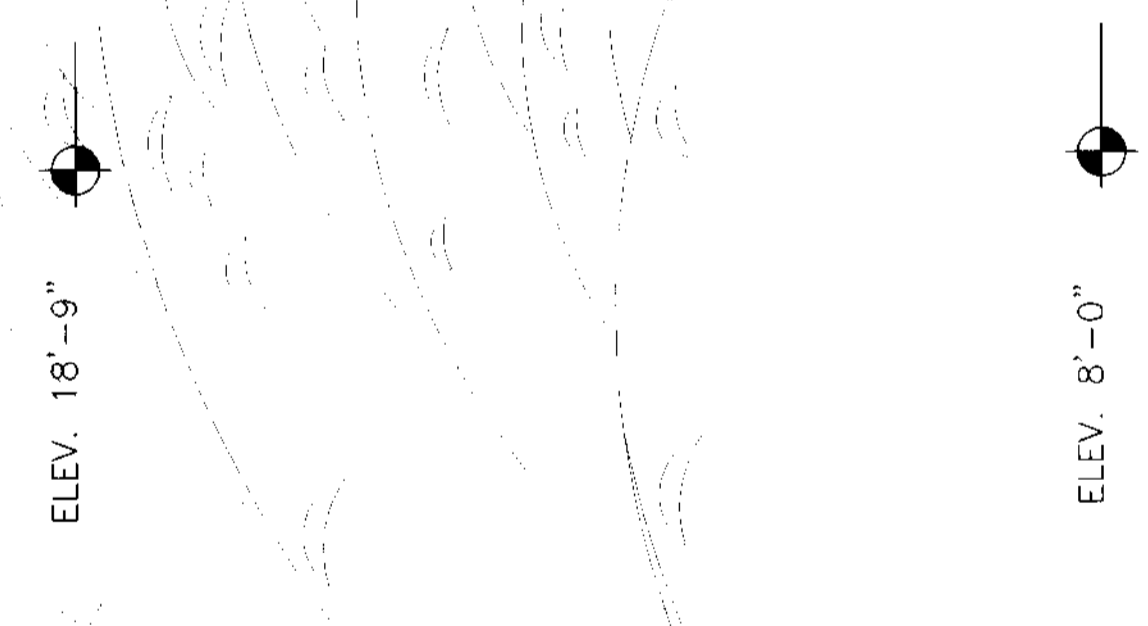

APPROVAL UNDER THE SUBDIVISION CONTROL LAW NOT REQUIRED

PLANNING BOARD
AMHERST, MASSACHUSETTS

Prara

DATE: 10/1/2014

"PLANNING BOARD ENDORSEMENT UNDER THE SUBDIVISION CONTROL LAW SHOULD NOT BE CONSTRUED AS EITHER AN ENDORSEMENT OR AN APPROVAL OF ZONING REQUIREMENTS"

NOTE

FOR REFERENCE TO LOCUS SEE:
JEAN K. CANON AND
JOHN W. WYSOCKI.
BOOK 11723, PAGE 77

DANIEL J. AND JEAN K. CANON
BOOK 11505, PAGE 154
SEE: PLAN BOOK 104, PAGE 55

JOHN W. WYSOCKI AND JEAN K. CANON
BOOK 9902, PAGE 172

PARCEL W
273.17
22,005± SQ. FT.
0.5052± ACRES
TO BE COMBINED WITH OTHER LAND OF
WYSOCKI AND CANON TO FORM ONE
UNDIVIDED PARCEL
NOT A SEPARATE BUILDING LOT

CARLA M. BECKER, TRUSTEE OF THE
WINDCATCHER RECREABLE TRUST
SEE: BOOK 8188, PAGE 275
SEE: PLAN BOOK 271, PAGE 59

WILLIAM J. & DEBORAH L. LEONARD
BOOK 11505, PAGE 154
PLAN BOOK 229, PAGE 94
SEE: PLAN BOOK 74, PAGE 113
SEE ALSO: PLAN BOOK 87, PAGE 2

15" MAPLE WITH
BARBED WIRE AND
RIBBON WIRE CORNER

WILLIAM J. & DEBORAH L. LEONARD
BOOK 11505, PAGE 154

SUSAN P. ALWARD
BOOK 4650, PAGE 70

PAUL J. AND JEANNE N. WYSOCKI
BOOK 11425, PAGE 228
PLAN BOOK 230, PAGE 28

LOT A
85,984± SQ. FT.
1.9739± ACRES
PORTION OF
PARCEL 1
BOOK 11723, PAGE 77
SEE: PLAN BOOK 230, PAGE 28

LOT B
51,923± SQ. FT.
1.1920± ACRES
PORTION OF
PARCEL 1
BOOK 11723, PAGE 77
SEE: PLAN BOOK 230, PAGE 28

LOT C
31,243± SQ. FT.
0.7172± ACRES
PORTION OF
PARCEL 1
BOOK 11723, PAGE 77
SEE: PLAN BOOK 230, PAGE 28

HENRY STREET - A 3 ROD WIDE COUNTY HIGHWAY

LEGEND

- FOUND IRON PIN
- IRON PIN TO BE SET
- FOUND CONCRETE BOUND
- FOUND STONE BOUND
- △ UNMARKED POINT

JEAN K. CANON
JOHN W. WYSOCKI
BOOK 11723, PAGE 77 - PARCEL 2
PLAN BOOK 230, PAGE 28

I REPORT THAT THIS PLAN HAS BEEN PREPARED IN CONFORMITY WITH THE 1976 RULES AND REGULATIONS OF THE REGISTERS OF DEEDS OF THE COMMONWEALTH OF MASSACHUSETTS.

Randall E. Izer
RANDALL E. IZER #35032

"SUBDIVISION APPROVAL NOT REQUIRED"

PLAN OF LAND IN
AMHERST, MASSACHUSETTS

PREPARED FOR
JEAN K. CANON, ET ALS

SCALE: 1"=40' SEPTEMBER 8, 2014
HAROLD L. EATON AND ASSOCIATES, INC.
REGISTERED PROFESSIONAL LAND SURVEYORS
235 RUSSELL STREET - HADLEY - MASSACHUSETTS
413-584-7599 413-585-5976 (fax)
email - hleaton@aol.com



Randall E. Izer

