


PROPOSED 5' WIDE BIT. CONC. SIDEWALK
 EXIST. PAVED AREAS TO BE LOADED AND SEED FOR PROPOSED ROADWAY EXPANSION

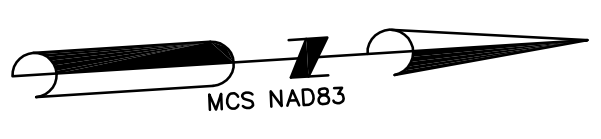

PINE STREET
 N. PLEASANT (RT.63) TO HENRY STREET
 AMHERST, MA
 PREPARED FOR
THE TOWN OF AMHERST

SURVEYOR:	DFS	ENGINEER:	-
DRAFTING:	.	DESIGN:	-
FIELD WORK:	.	HORZ. SCALE:	1" = 20'
PROJECT NUMBER:	TP11-07	VERT. SCALE:	-
DRAWING NAME:	.	DATE:	01-14-2013

CONCEPTUAL LAYOUT
BRIDGE/PINE STREET
ROUNDBOUT

SHEET NO.
10Ac