

LEGEND


N/F	NOW OR FORMERLY	D	DRAIN
o	MONUMENT FOUND	C	COMMUNICATION
△	CALCULATED POINT	E	ELECTRIC
CONC.	CONCRETE	G	GAS
BIT.	BITUMINOUS CONCRETE	S	SEWER
◆	TEMP. BENCHMARK (TBM)	W	WATER
○	LIGHT POST	⊗	MANHOLE
⊗	UTILITY POLE	⊗	METER
⊗	GUY POLE	□	BOX
⊗	GUY WIRE	⊗	GAS/WATER GATE
⊗	SIGN POST	⊗	HYDRANT
⊗	BOLLARD/POST	⊗	CATCH BASIN
⊗	INVERT PIPE	MB	MAIL BOX
⊗	WETLAND FLAG & NUMBER	B.C.	BIT. CURB
⊗	DECIDUOUS TREE	G.C.	GRANITE CURB
⊗	CONIFEROUS TREE	C.C.	CONC. CURB
⊗	STUMP	⊗	SHRUB/BUSH

—	ROAD LAYOUT LINE
—	ADJOINERS PROPERTY LINE (±)
—	GUARD RAIL
—	OVERHEAD WIRES
—	UNDERGROUND UTILITY LINE
—	MAJOR CONTOUR LINE
—	MINOR CONTOUR LINE
—	TREELINE
—	HEDGEFLOW

NOTES:

1. PINE STREET (WHICH INCLUDED WHAT IS NOW CALLED BRIDGE STREET) IS AN 1883 COUNTY LAYOUT. IT WAS Laid OUT AS 49.5' WIDE FROM STATION 8 TO 18 (STATION NUMBERS ARE SHOWN AT BOUNDS FOUND AND ANGLE POINTS). THE NORTHERLY SIDE OF THAT LAYOUT WAS ALTERED IN 1933 (PLAN 18-10).
2. FIELD SURVEY BY EDM TOTAL STATION.
3. THE HORIZONTAL DATUM OF THIS PLAN IS MGS NAD83. THE VERTICAL DATUM IS NGVD88, & ARE BASED ON A GPS SURVEY USING SINGLE FREQUENCY RECEIVERS & THE NORTHAMPTON CORS STATION.
4. THE LOCATIONS OF UTILITIES SHOWN HEREON ARE THE RESULT OF SURFACE EVIDENCE AS LOCATED BY FIELD SURVEY. PLANS OF RECORD AND OTHER AVAILABLE SOURCES. THIS PLAN DOES NOT NECESSARILY SHOW THE EXACT LOCATIONS OF UTILITIES WHOSE PREMISES SURVEYED CONTACT DID-SAFE AT 1-888-344-7233 BEFORE EXCAVATION.

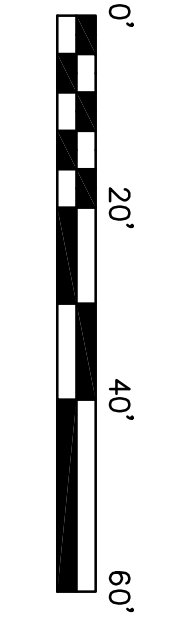

419 PINE STREET  
58-78  
N/F  
JOSEPH CONNOLLY & KAREN HAKALA  
DEED 6037-1

422 PINE STREET  
58-60  
N/F  
RUSSELL E. & DALE M. CAREW  
DEED 2297-327

428 PINE STREET  
58-61  
N/F  
WILLIAM J. & ELIZABETH R. O'NEIL  
DEED 3030-177  
PLAN 18-10

435 PINE STREET  
6A-34  
N/F  
ERICA L. SHULNITZ  
DEED 920-314  
PLAN 68-82

436 PINE STREET  
6A-15  
N/F  
JOSHUA ROSENTHAL & AMBER N. DOUGLAS  
DEED 8540-176

440 PINE STREET  
6A-17  
N/F  
METIN YAVUZ  
DEED 10705-1

449 PINE STREET  
6A-35  
N/F  
JAMES H. & PATRICIA S. COOPEE  
DEED 3051-323

450 PINE STREET  
6A-19  
N/F  
MARIA SOLEDAD BARRON  
DEED 8867-198  
PLAN 209-85

461 PINE STREET  
6A-36  
N/F  
SHARON S. & GORDON S. COOPEE  
DEED 6241-2  
PLAN UNRECORDED



PINE STREET  
N. PLEASANT (RT.63)  
TO HENRY STREET  
AMHERST, MA

SURVEYOR:	DFS	ENGINEER:	---
DRAFTING:	JED/CGG	DESIGN:	---
FIELD WORK:	JED/CGG	HORZ. SCALE:	1" = 20'
PROJECT NUMBER:	TP11-07	VERT. SCALE:	---
DRAWING NAME:	PDWORK	DATE:	06-01-2012

CONCEPTUAL  
STREET LAYOUT  
OPTION 1