



OPTION A
SHARED BIKE LANE AND SIDEWALK
NORTH BOUND

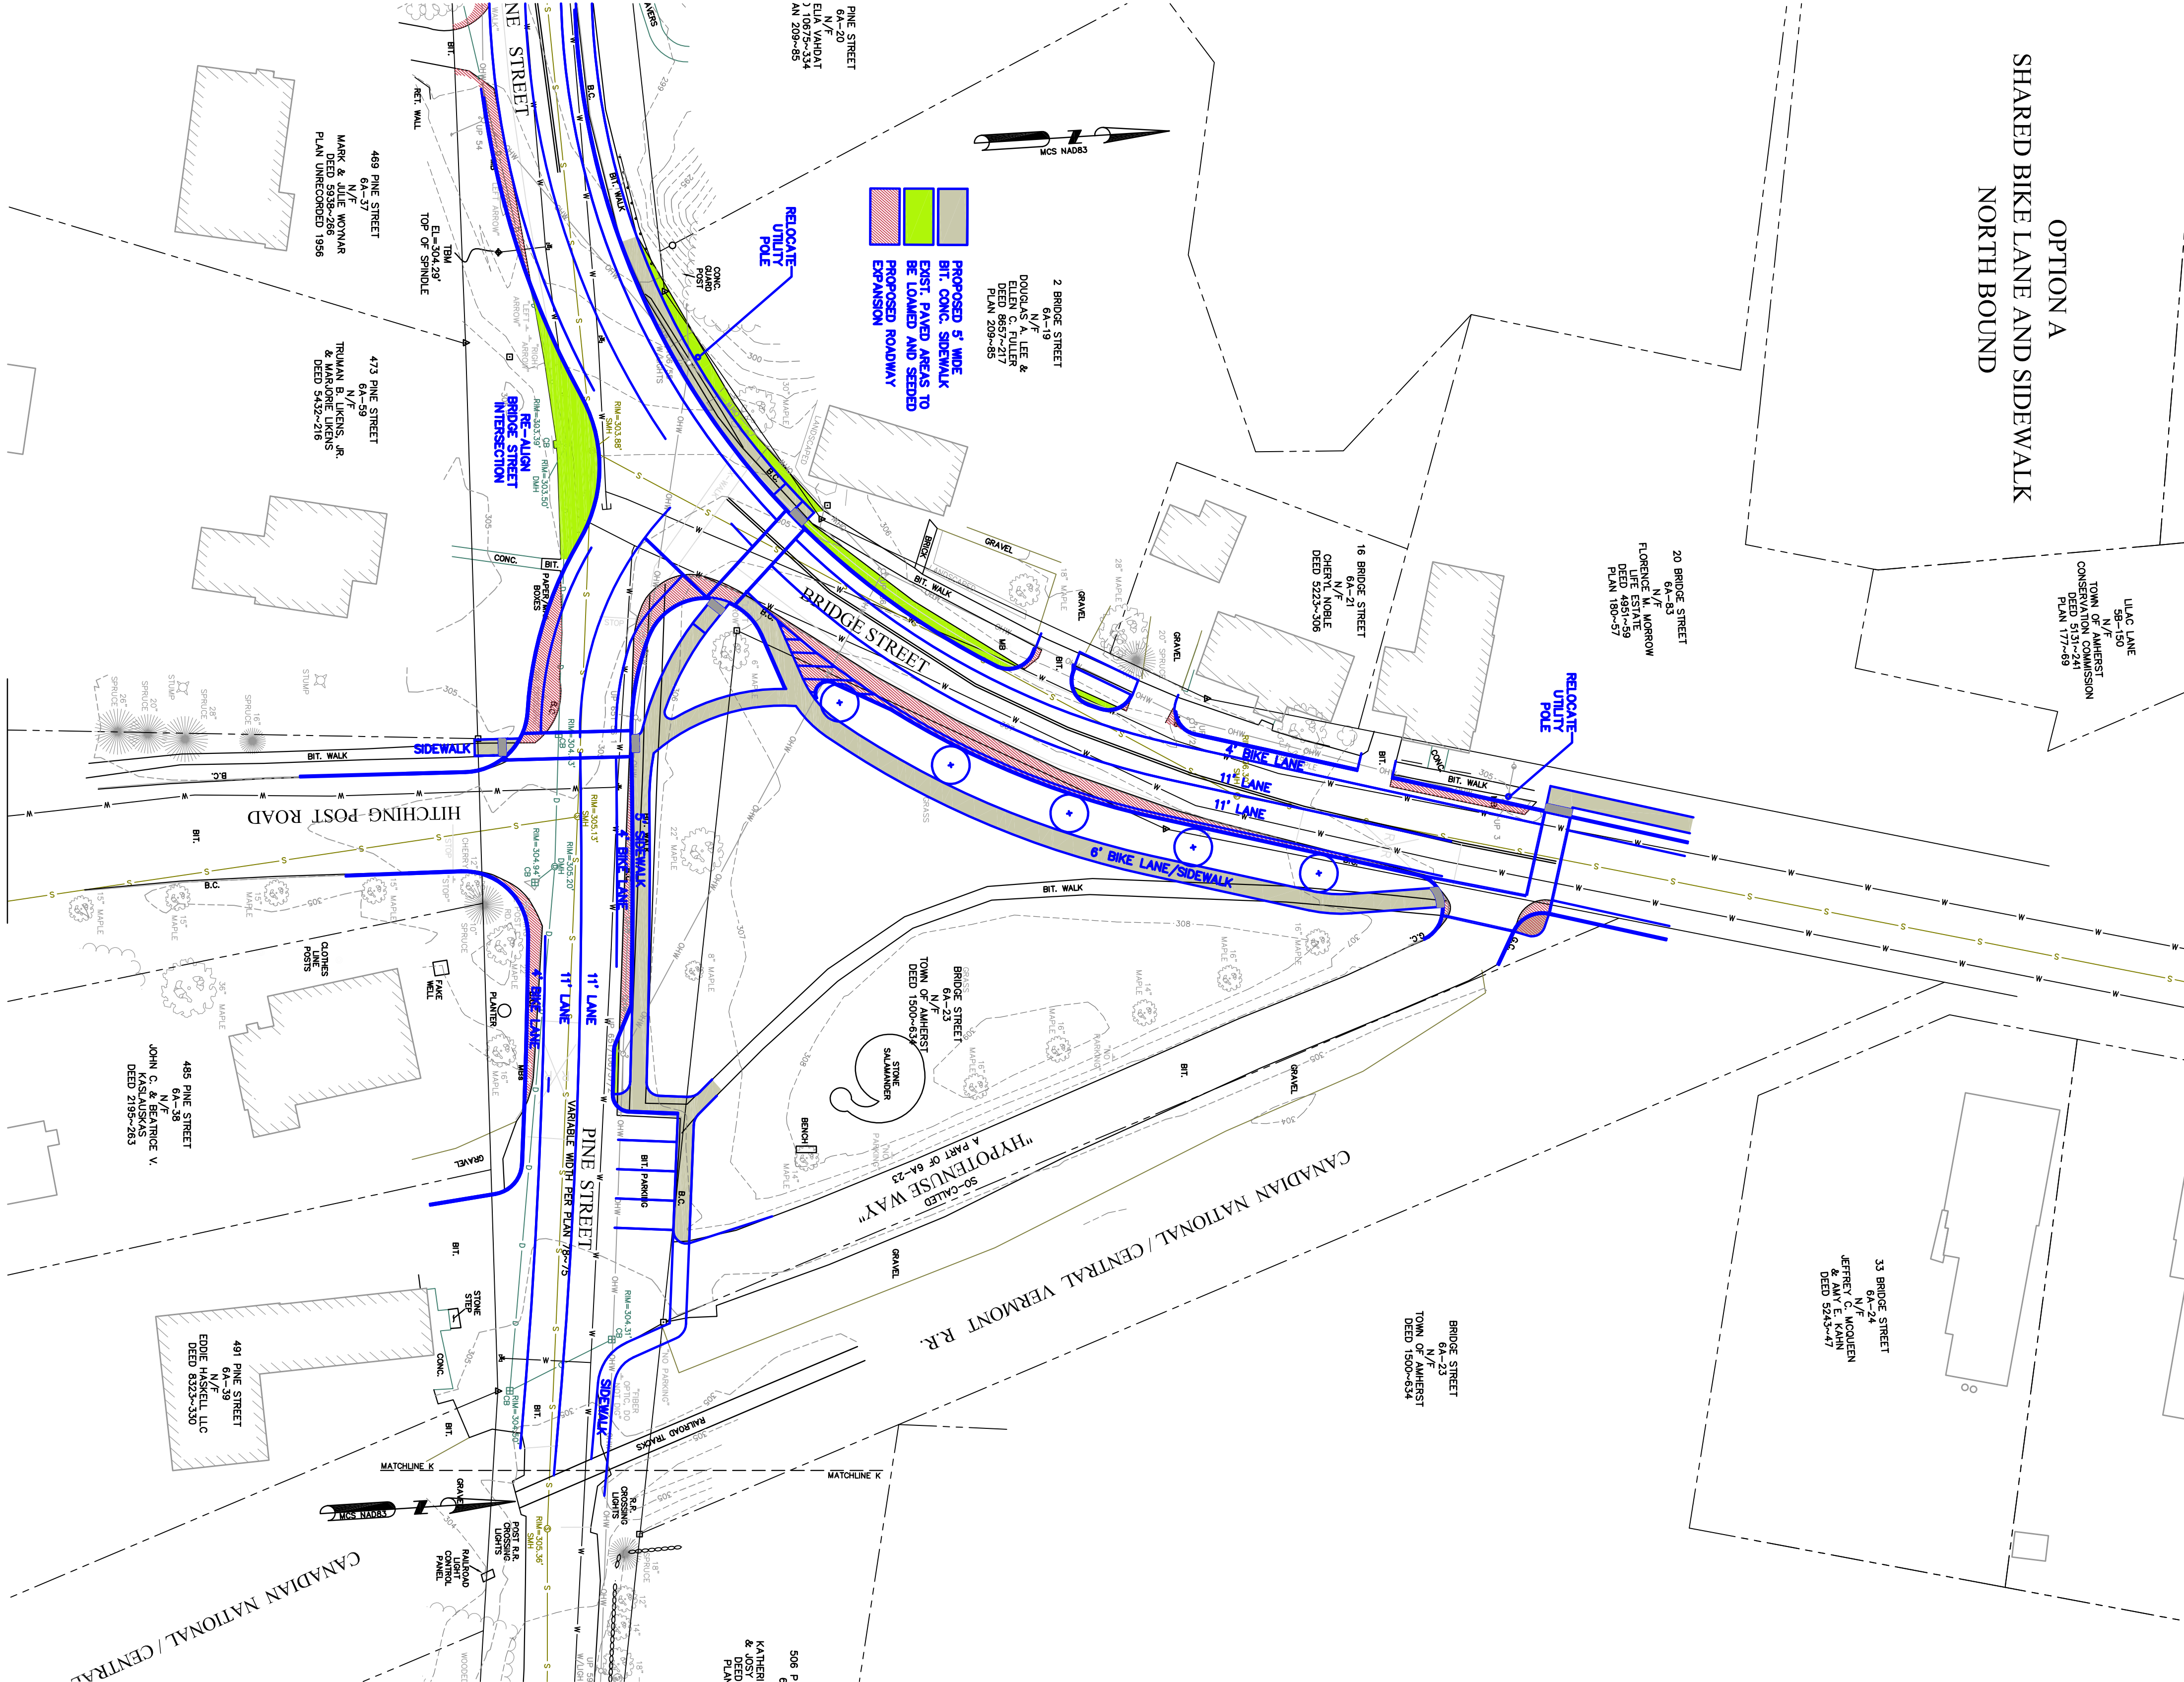

OPTION B
RE-ALIGN INTERSECTION

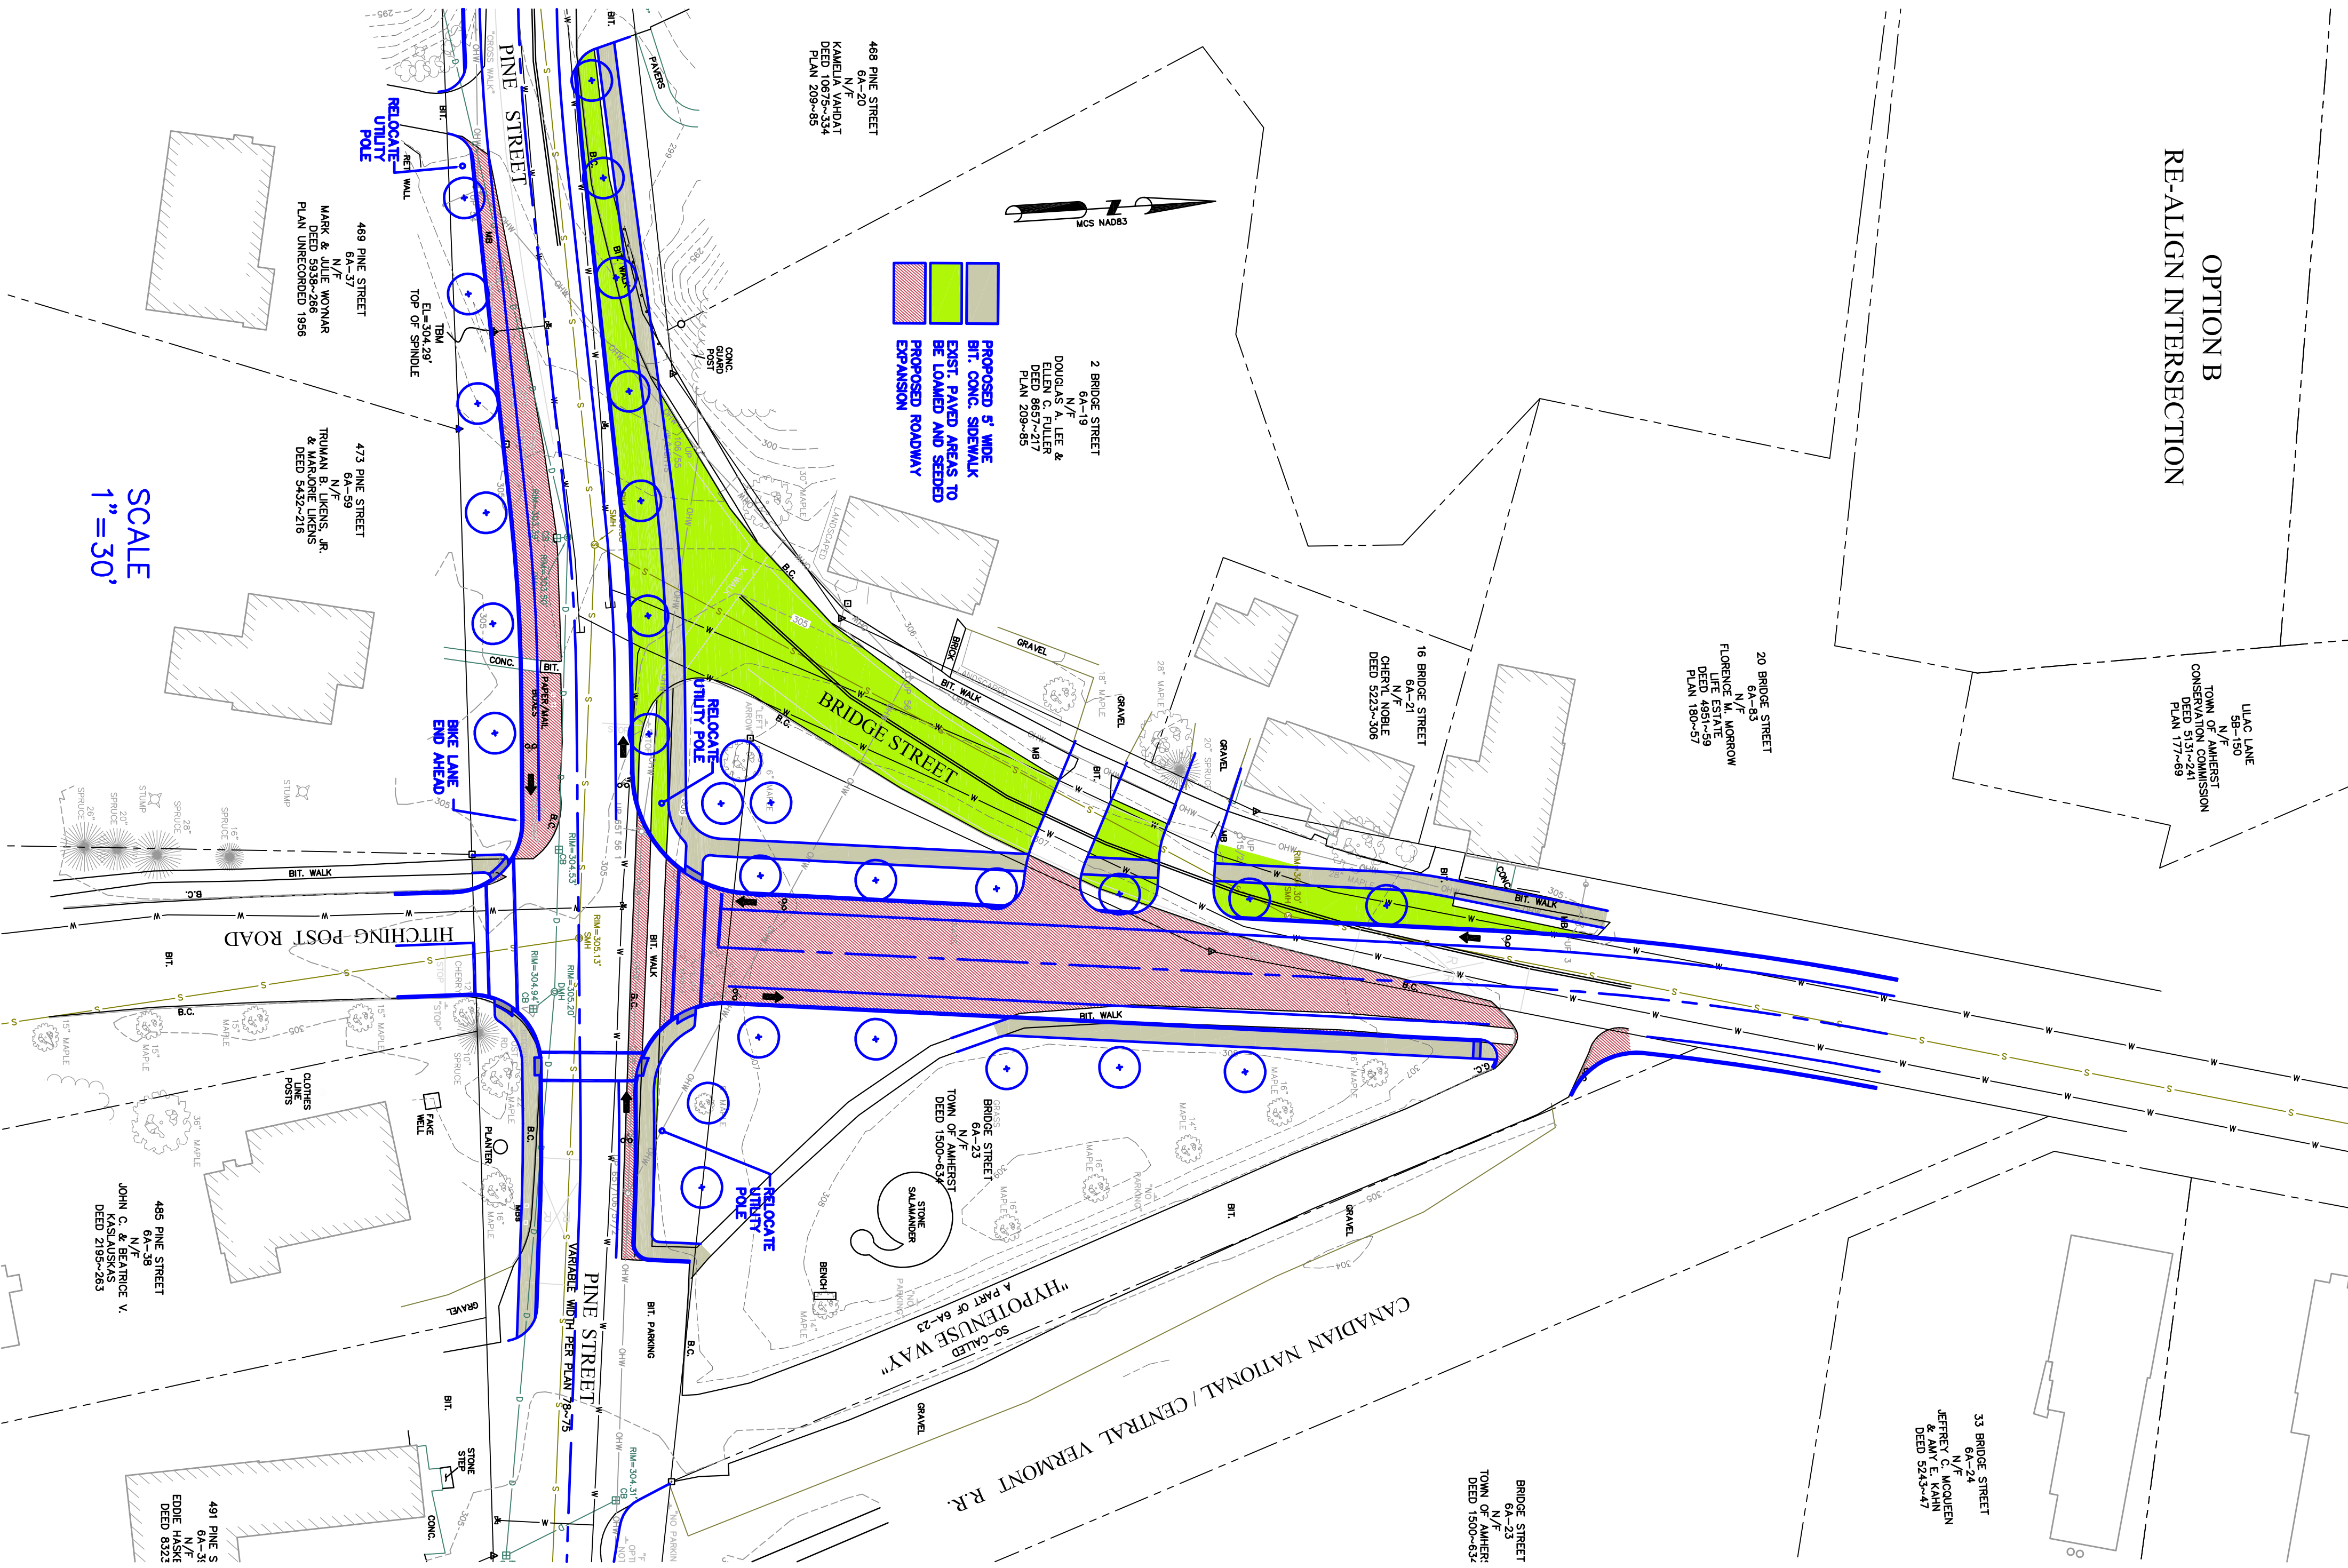

SCALE
1" = 30'

PINE STREET
N. PLEASANT (RT.63) TO HENRY STREET
AMHERST, MA
PREPARED FOR
THE TOWN OF AMHERST

SURVEYOR:	DFS	ENGINEER:	-
DRAFTING:	.	DESIGN:	-
FIELD WORK:	.	HORZ. SCALE:	1" = 30'
PROJECT NUMBER:	TP11-07	VERT. SCALE:	-
DRAWING NAME:	.	DATE:	03-28-2012

CONCEPTUAL
STREET LAYOUT
BRIDGE STREET / PINE STREET
INTERSECTION OPTIONS