


AMHERST
MILL STREET OVER MILL RIVER

STATE	FED. AID PROJ. NO.	SHEET NO.	TOTAL SHEETS
MA	-	4	28
PROJECT FILE NO.		607528	

TYPICAL SECTIONS

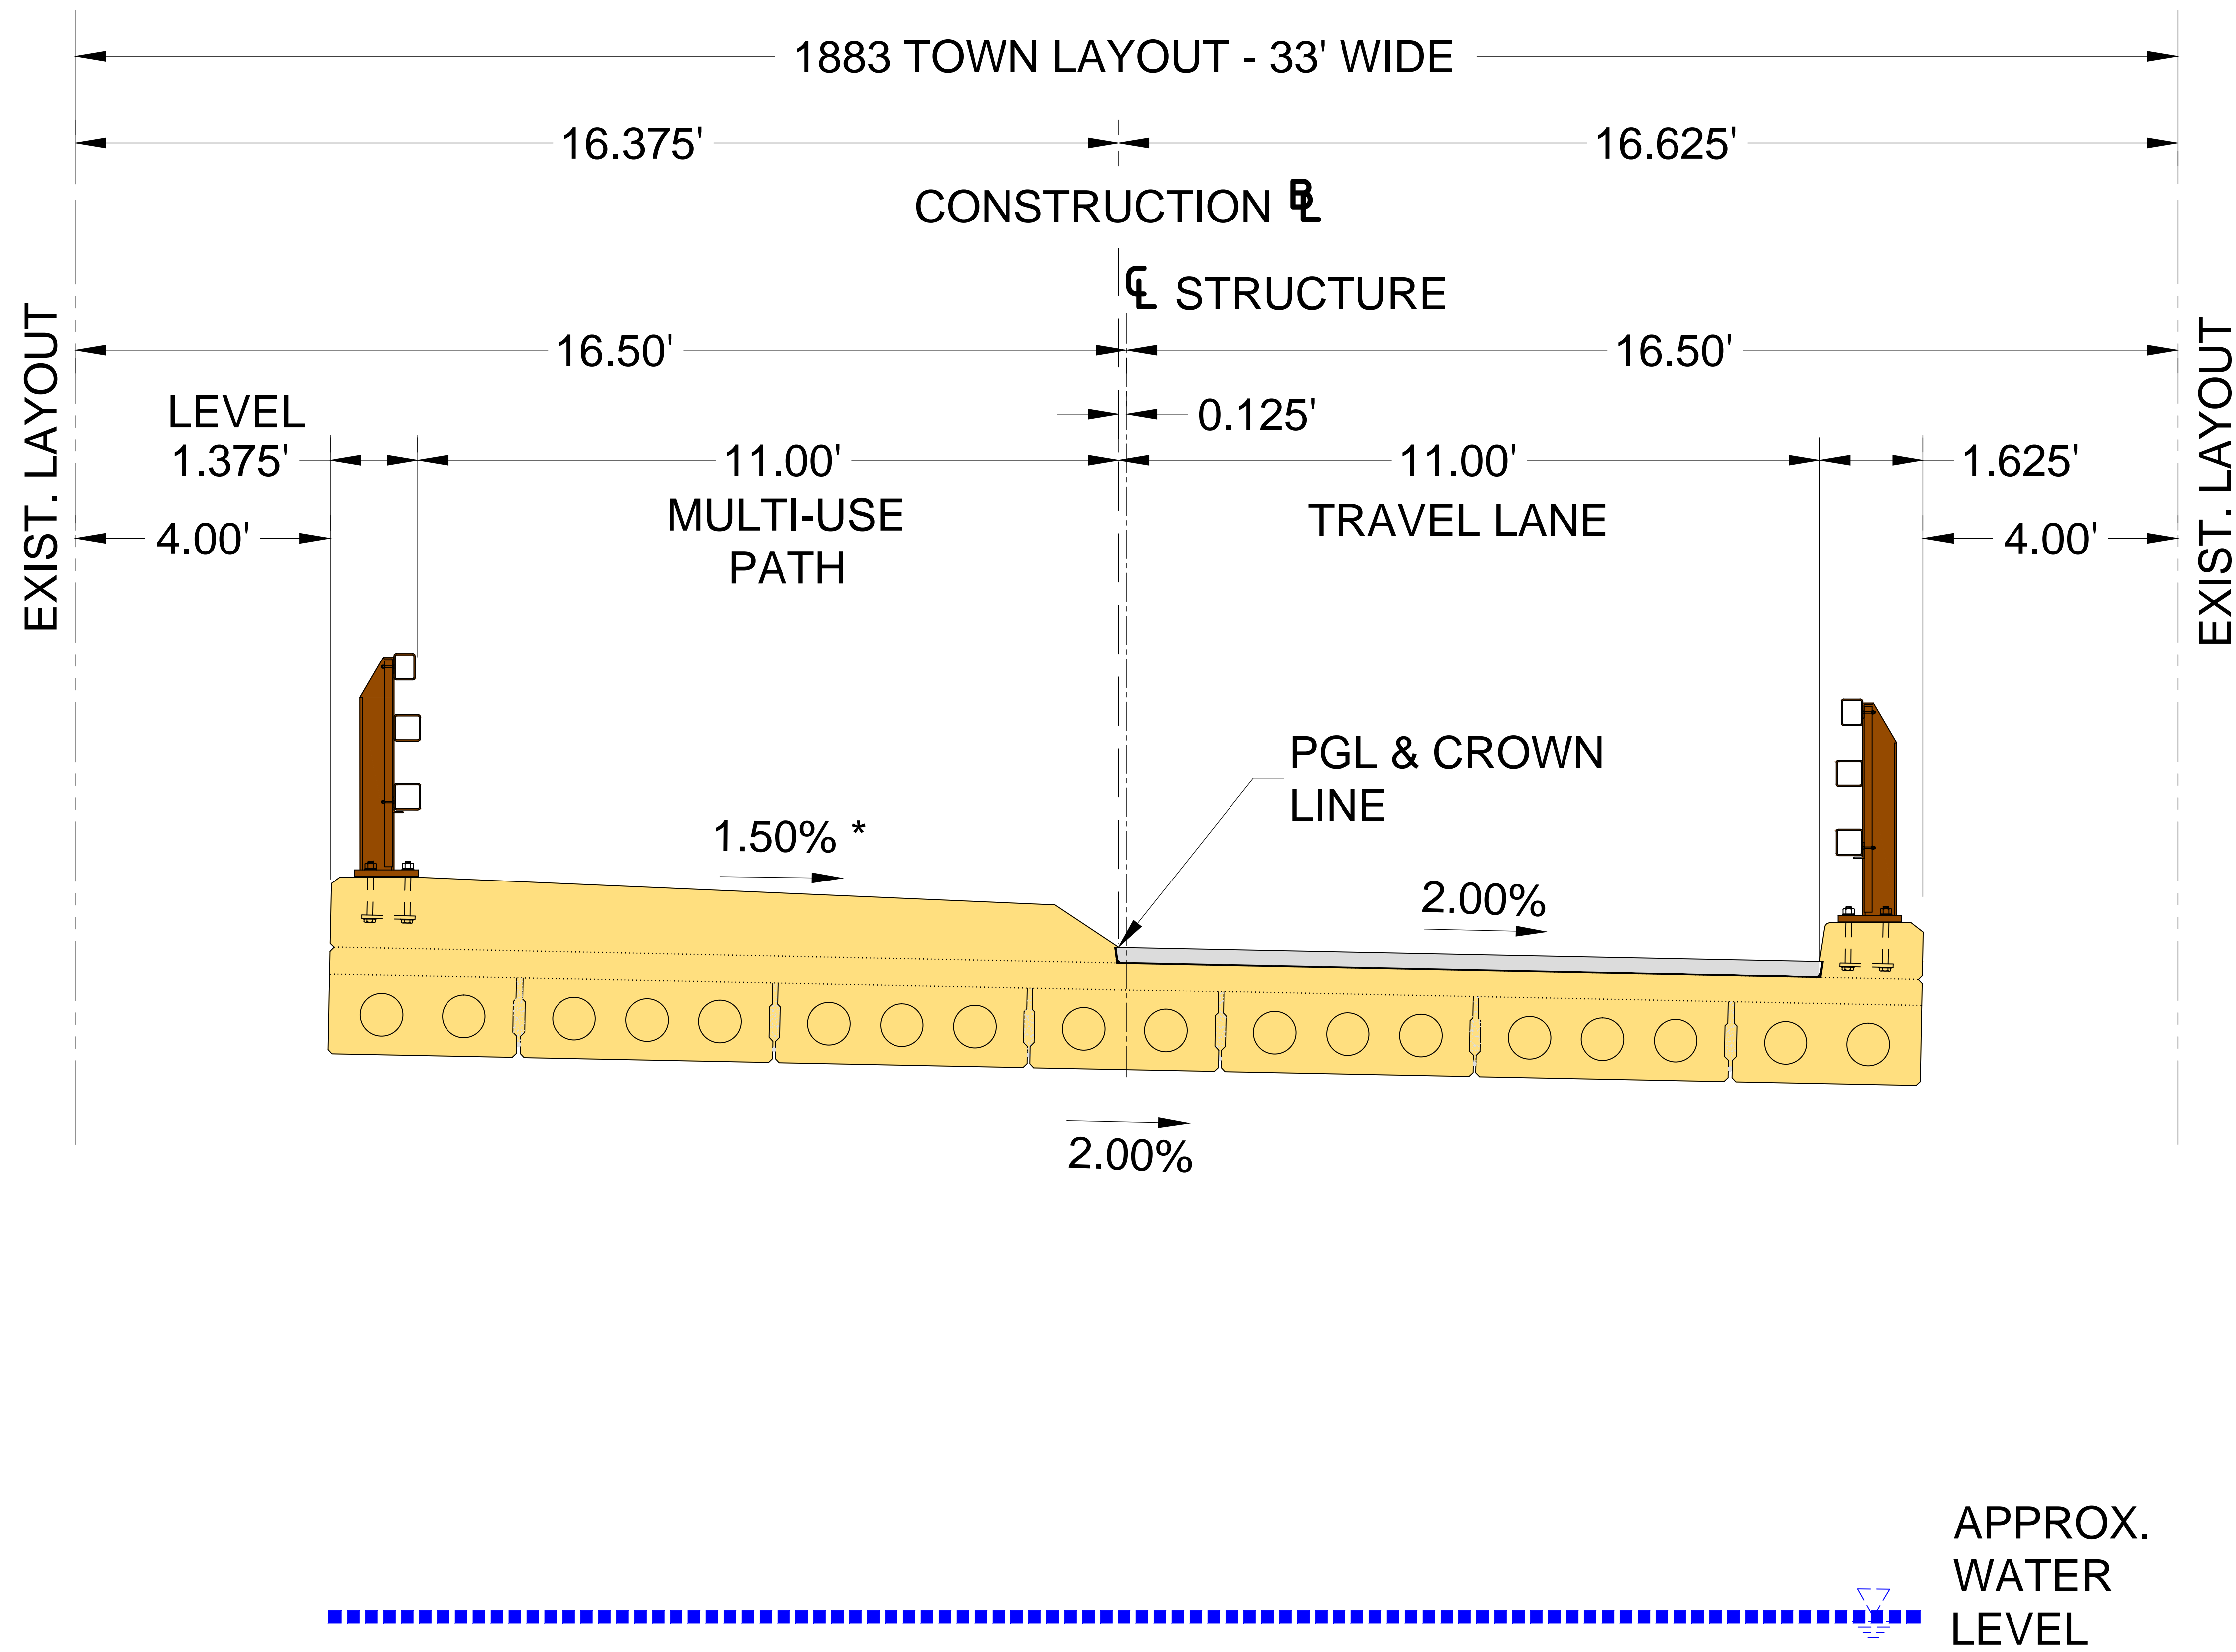

* TOLERANCE FOR CONSTRUCTION $\pm 0.5\%$

STA 12+96.67 TO STA 13+58.73
SCALE: NONE

MILL STREET BRIDGE
(LOOKING TOWARD LEFT BANK & STATE STREET)