


AMHERST
MILL STREET OVER MILL RIVER

STATE	FED. AID PROJ. NO.	SHEET NO.	TOTAL SHEETS
MA	-	4	28
PROJECT FILE NO.		607528	

TYPICAL SECTIONS

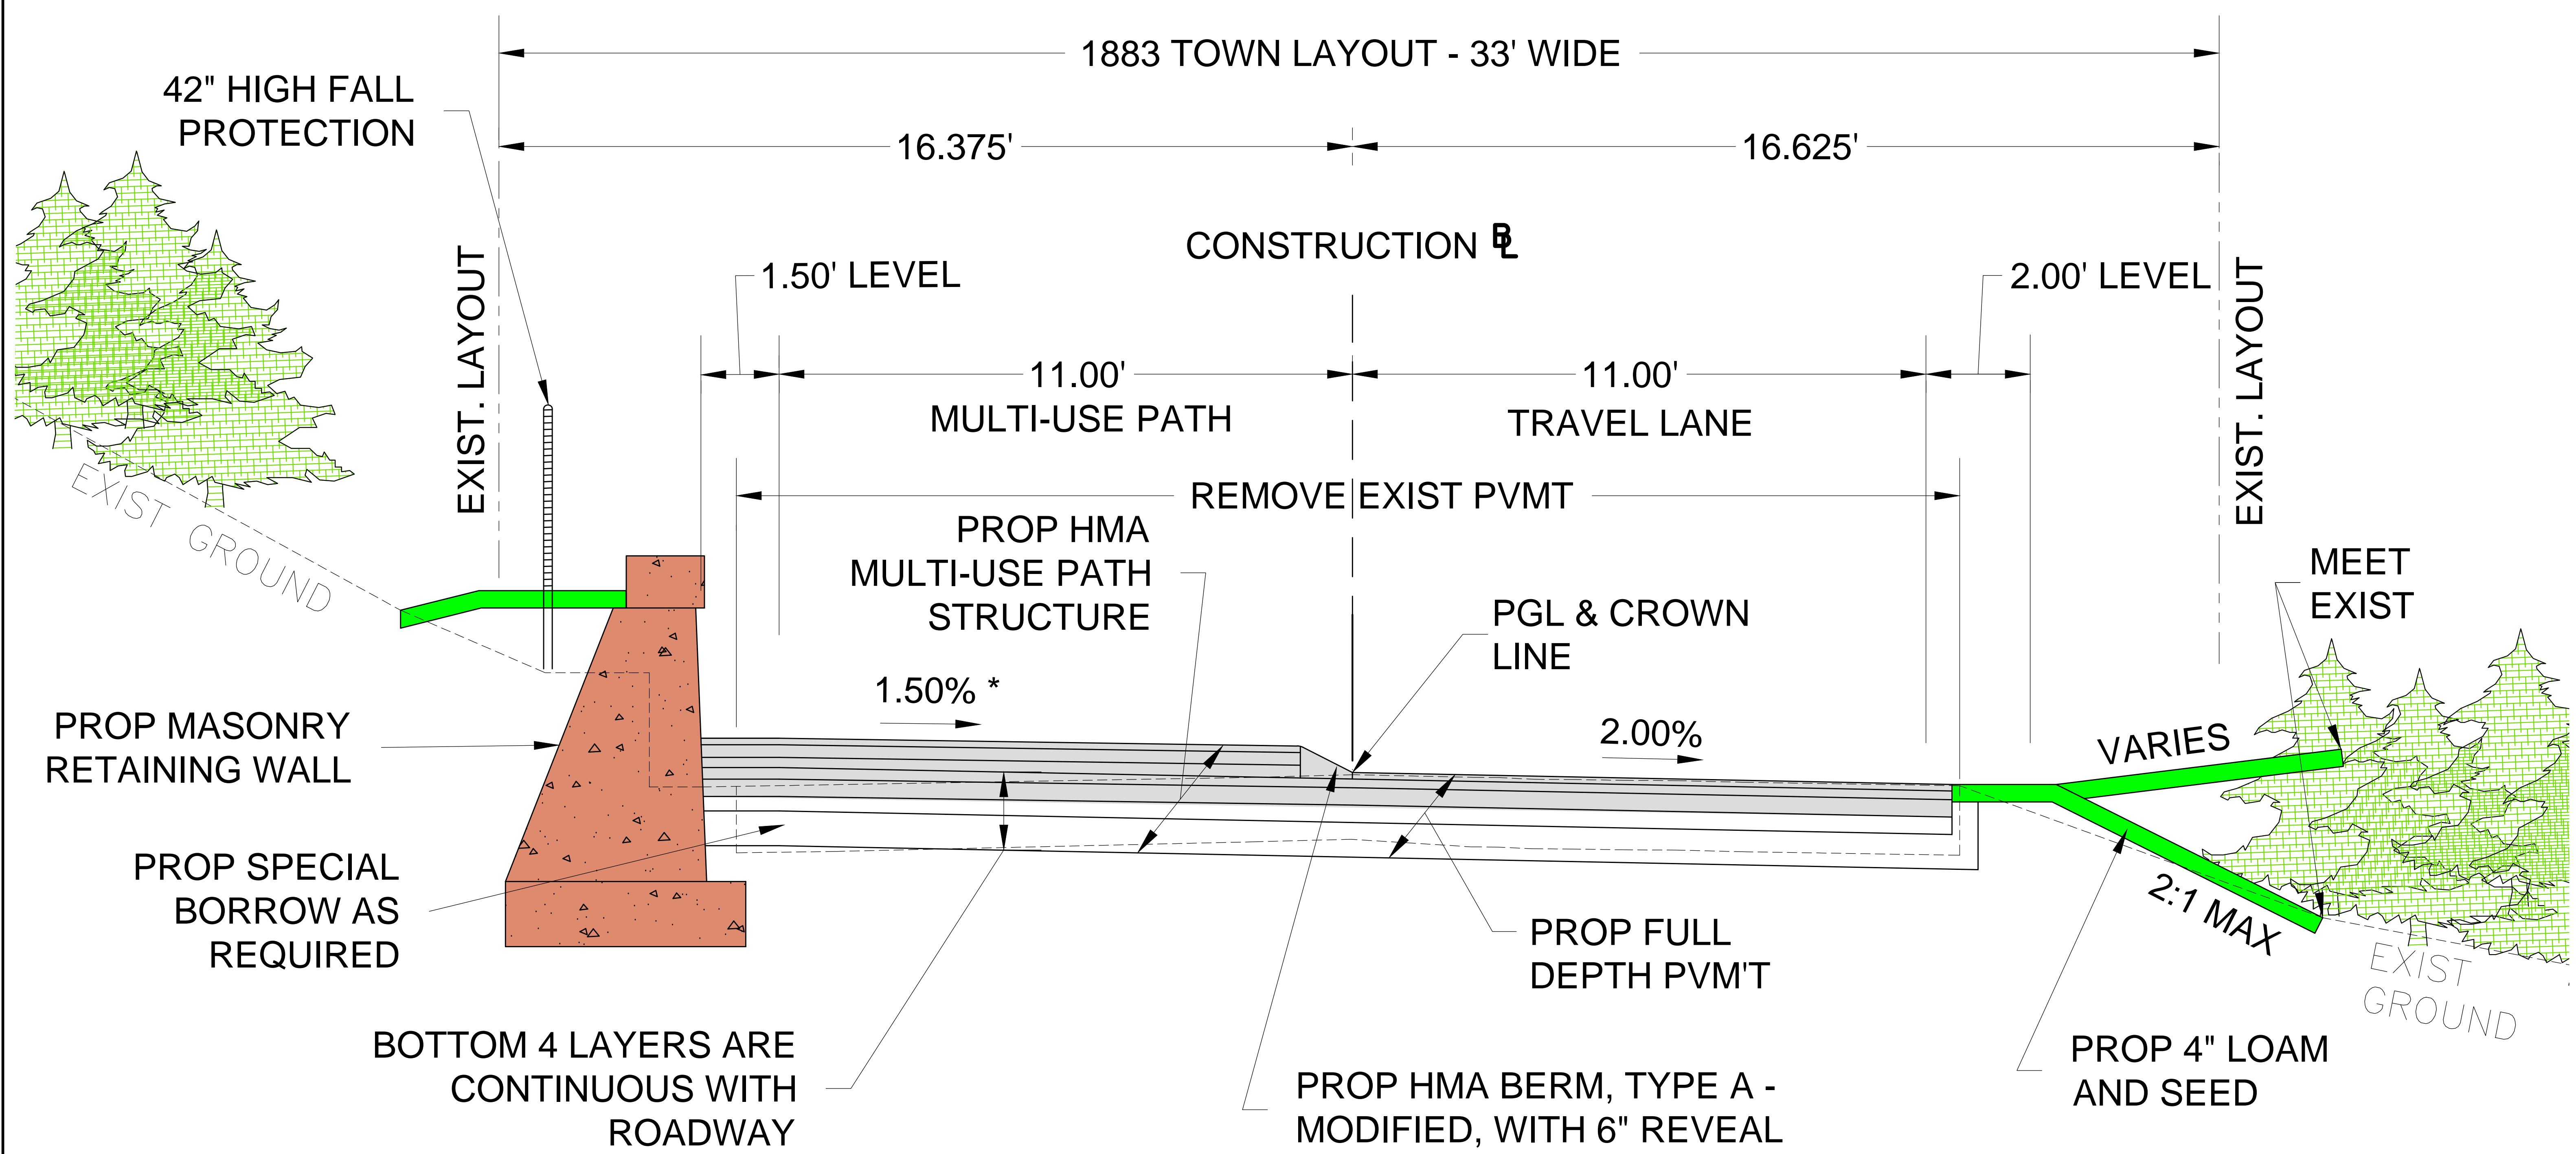

* TOLERANCE FOR CONSTRUCTION ±0.5%

NOTE:
HMA CURB TYPE 3 ENDS AT STA 14+40 RT

MILL STREET
(LOOKING TOWARD STATE STREET)

STA 14+11.18 TO STA 15+80.64
SCALE: NONE